



Landscape Plan Rooftop Garden - Fourth Floor Area 1 - Scale :1:50 @ A1

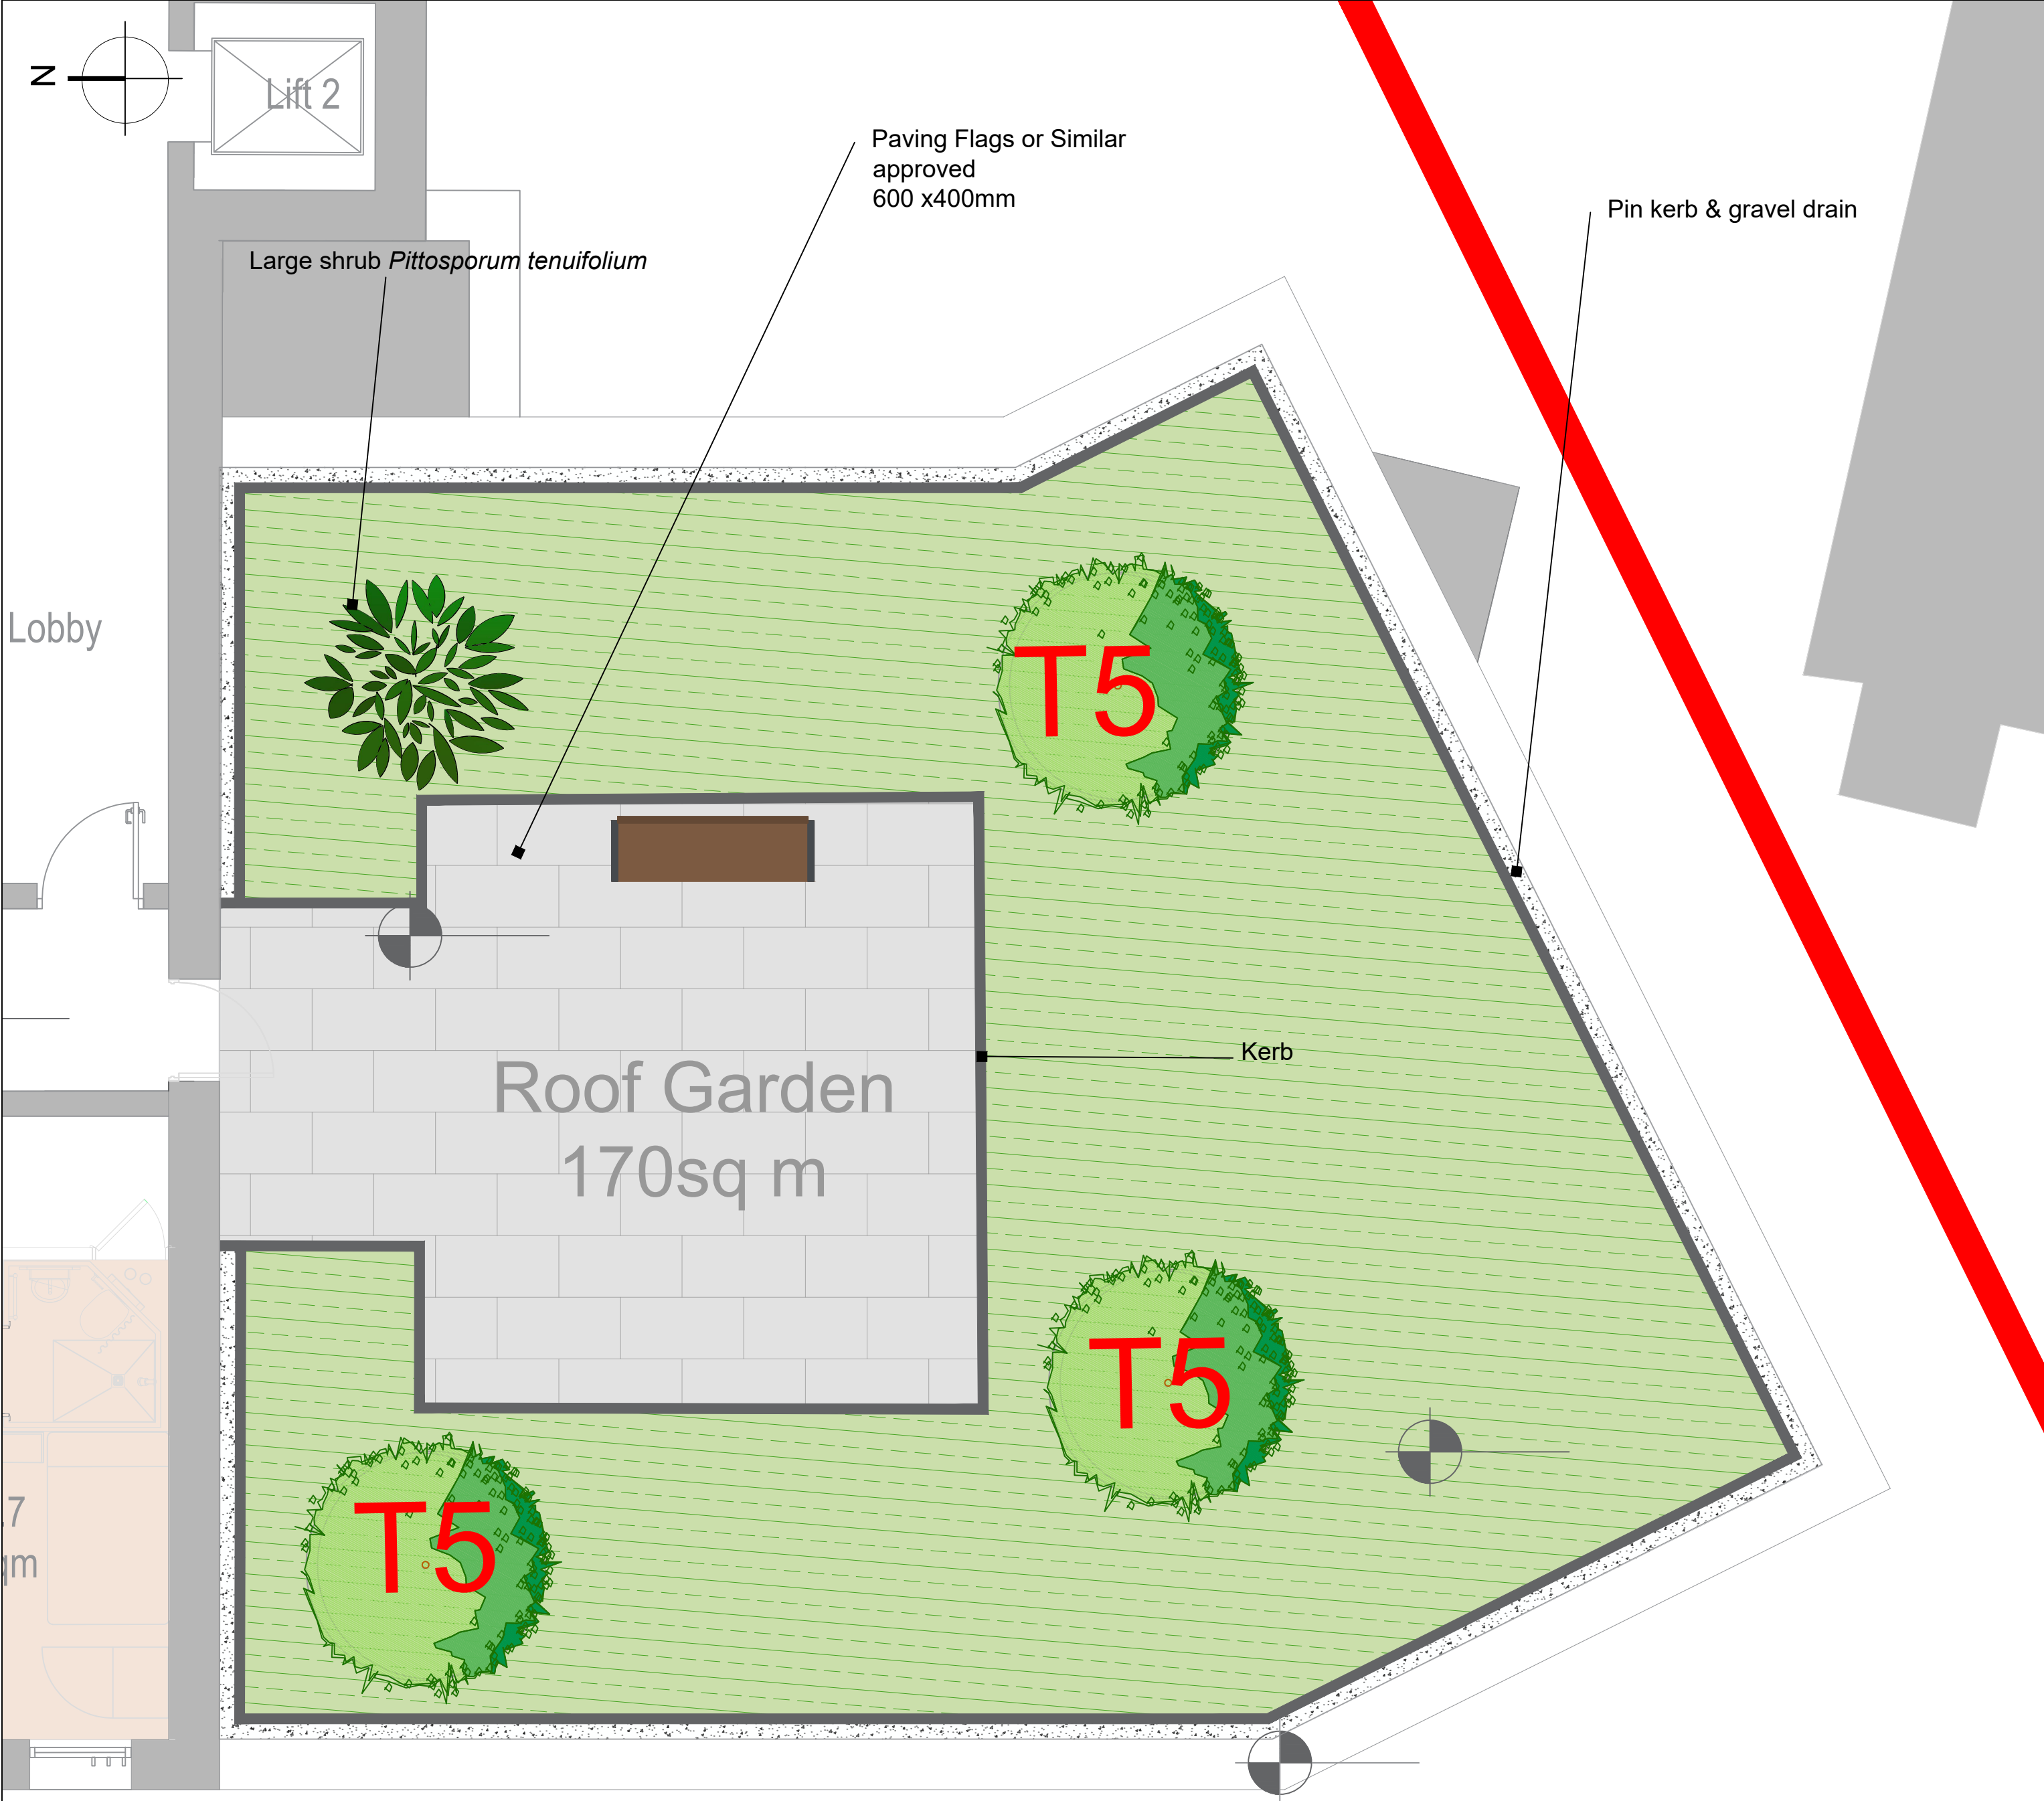


Landscape Plan Rooftop Garden - Fourth Floor Area 2

Scale :1:50 @ A1

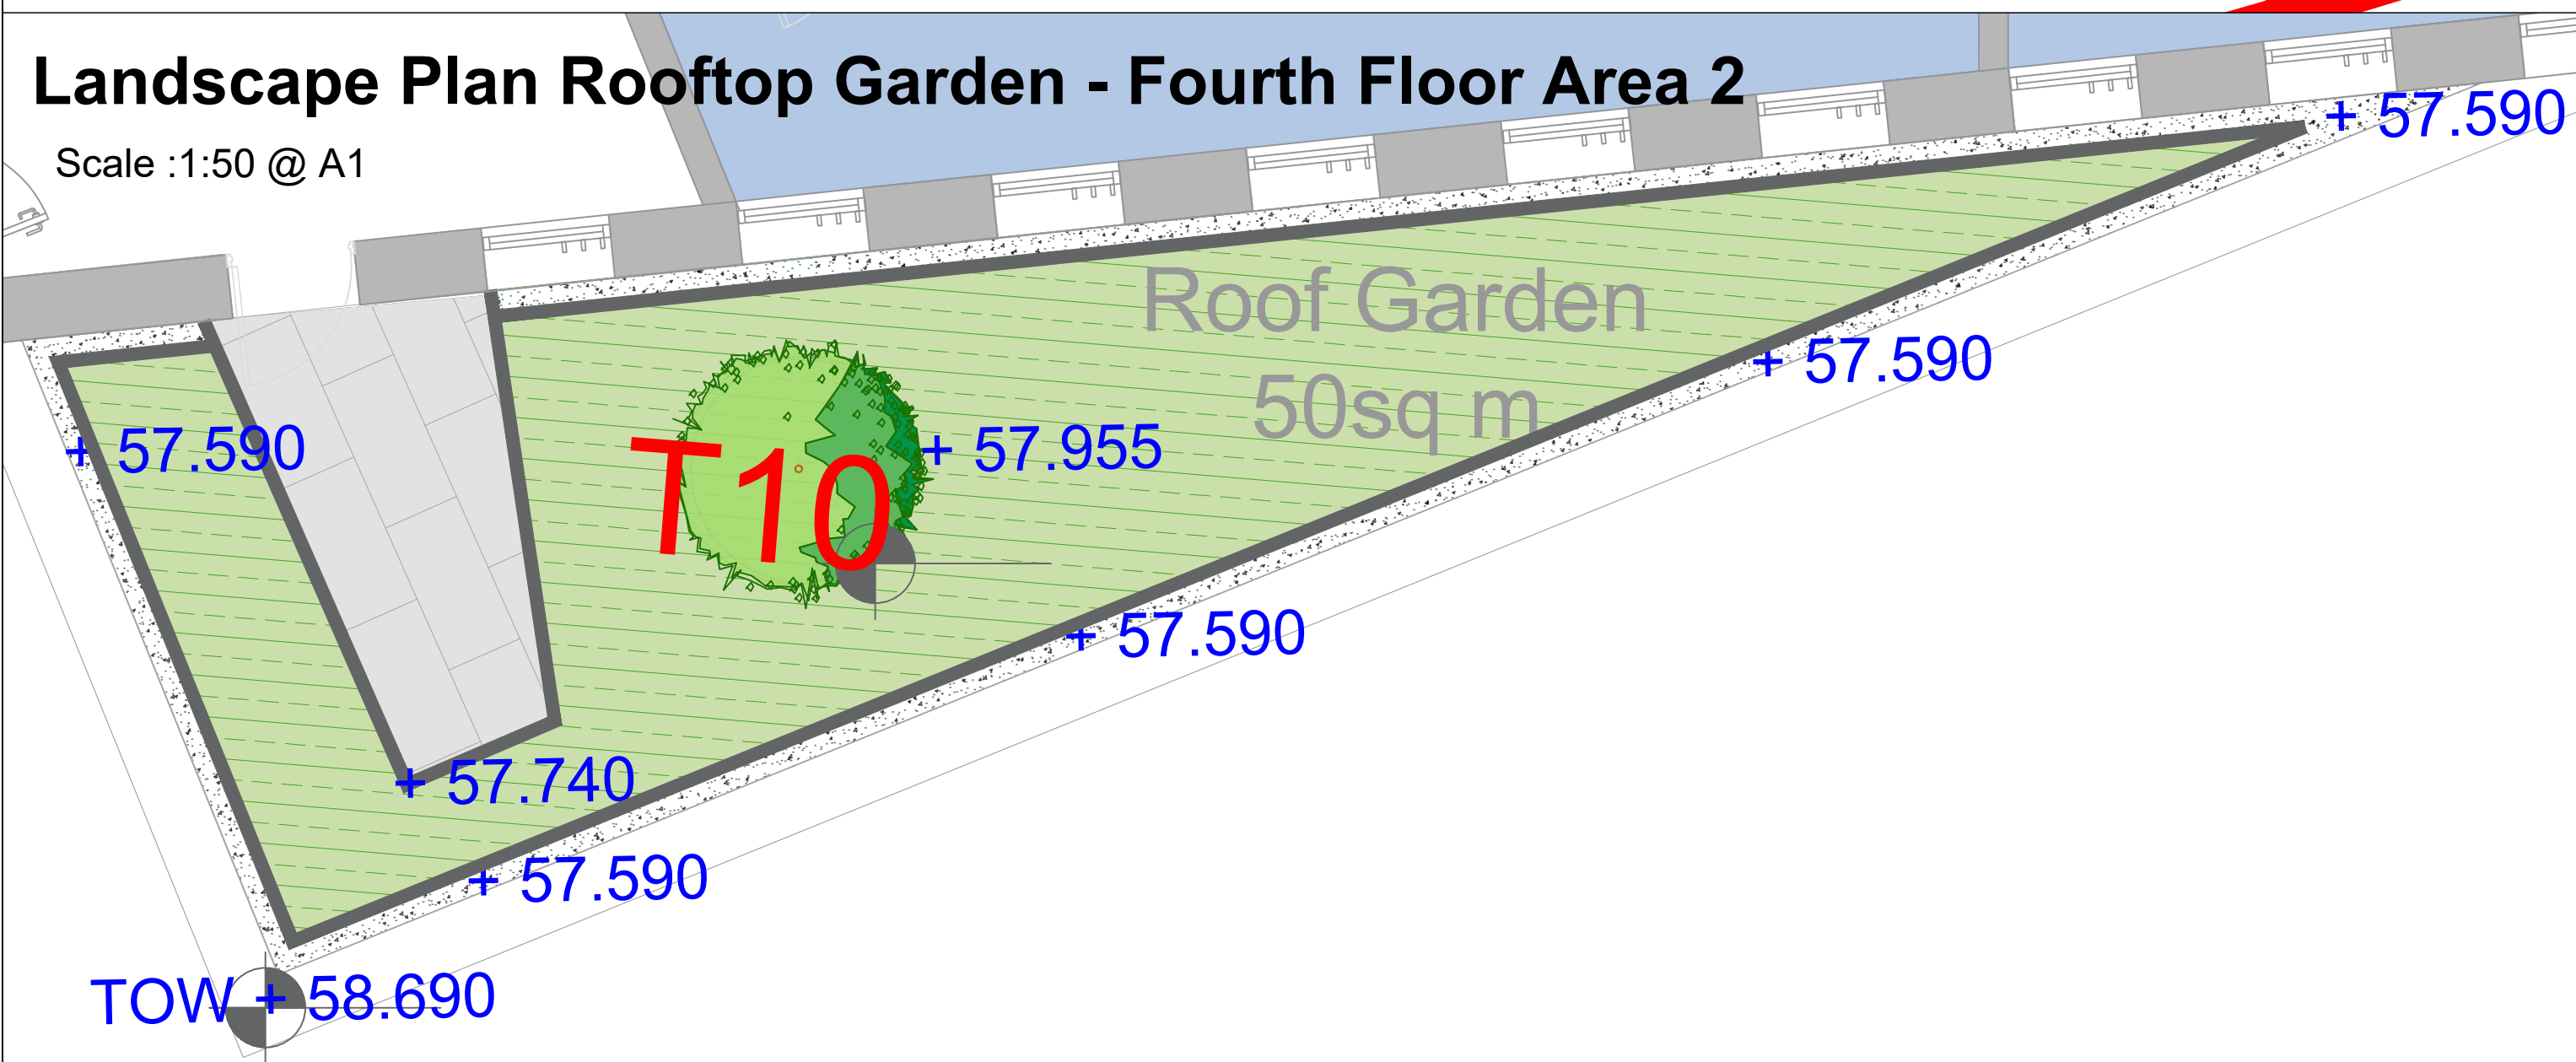


Rooftop Garden - Fourth Floor Levels - Scale :NTS

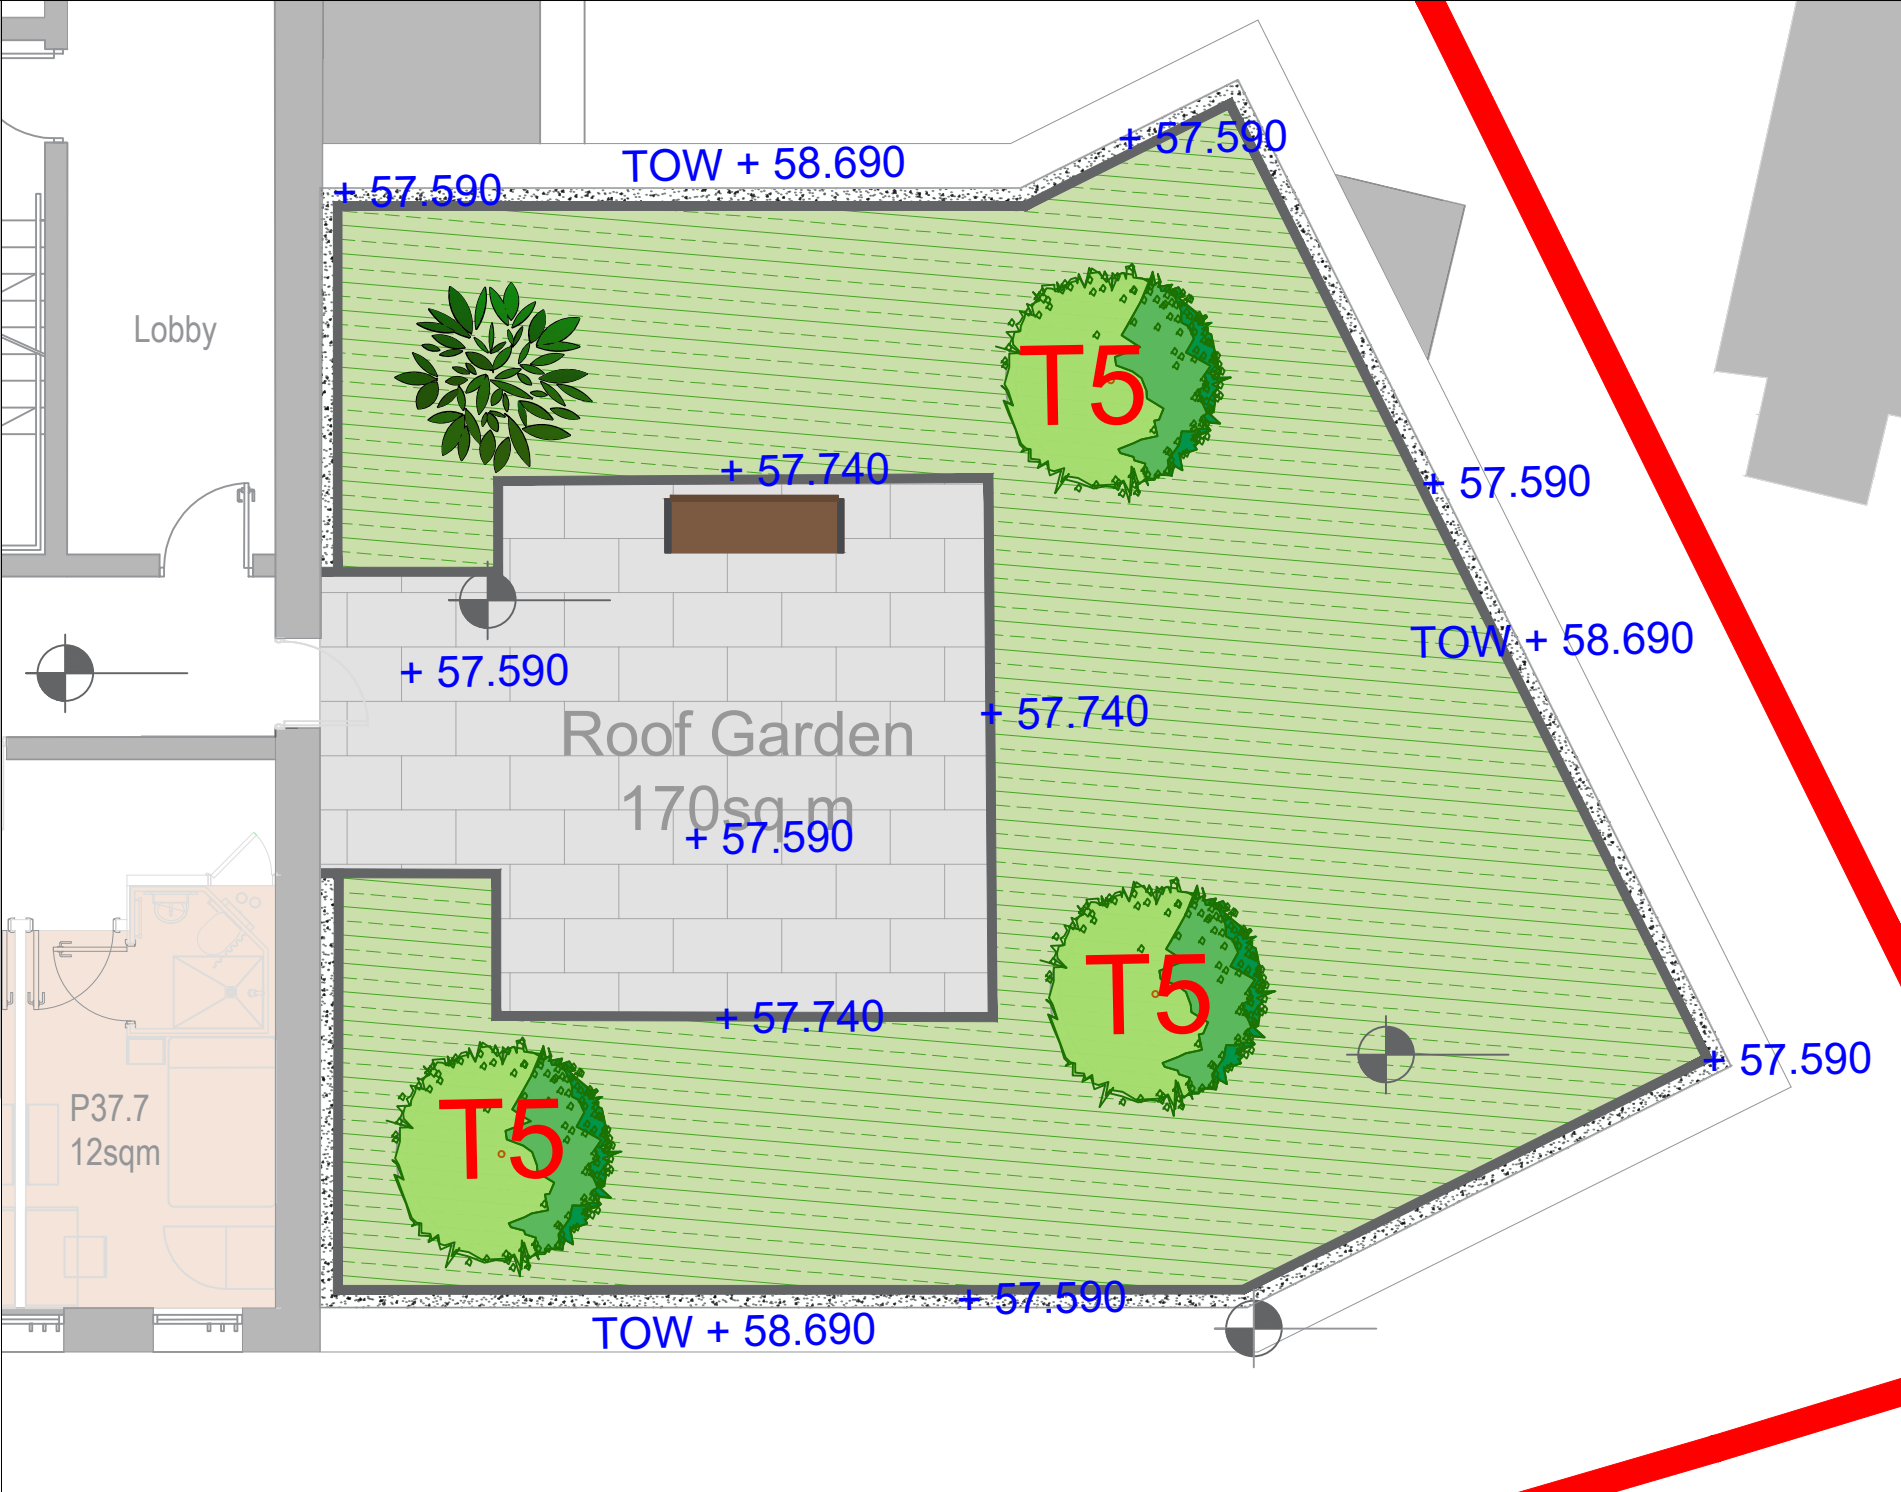


Planter Detail

Scale : 1:20 @ A1

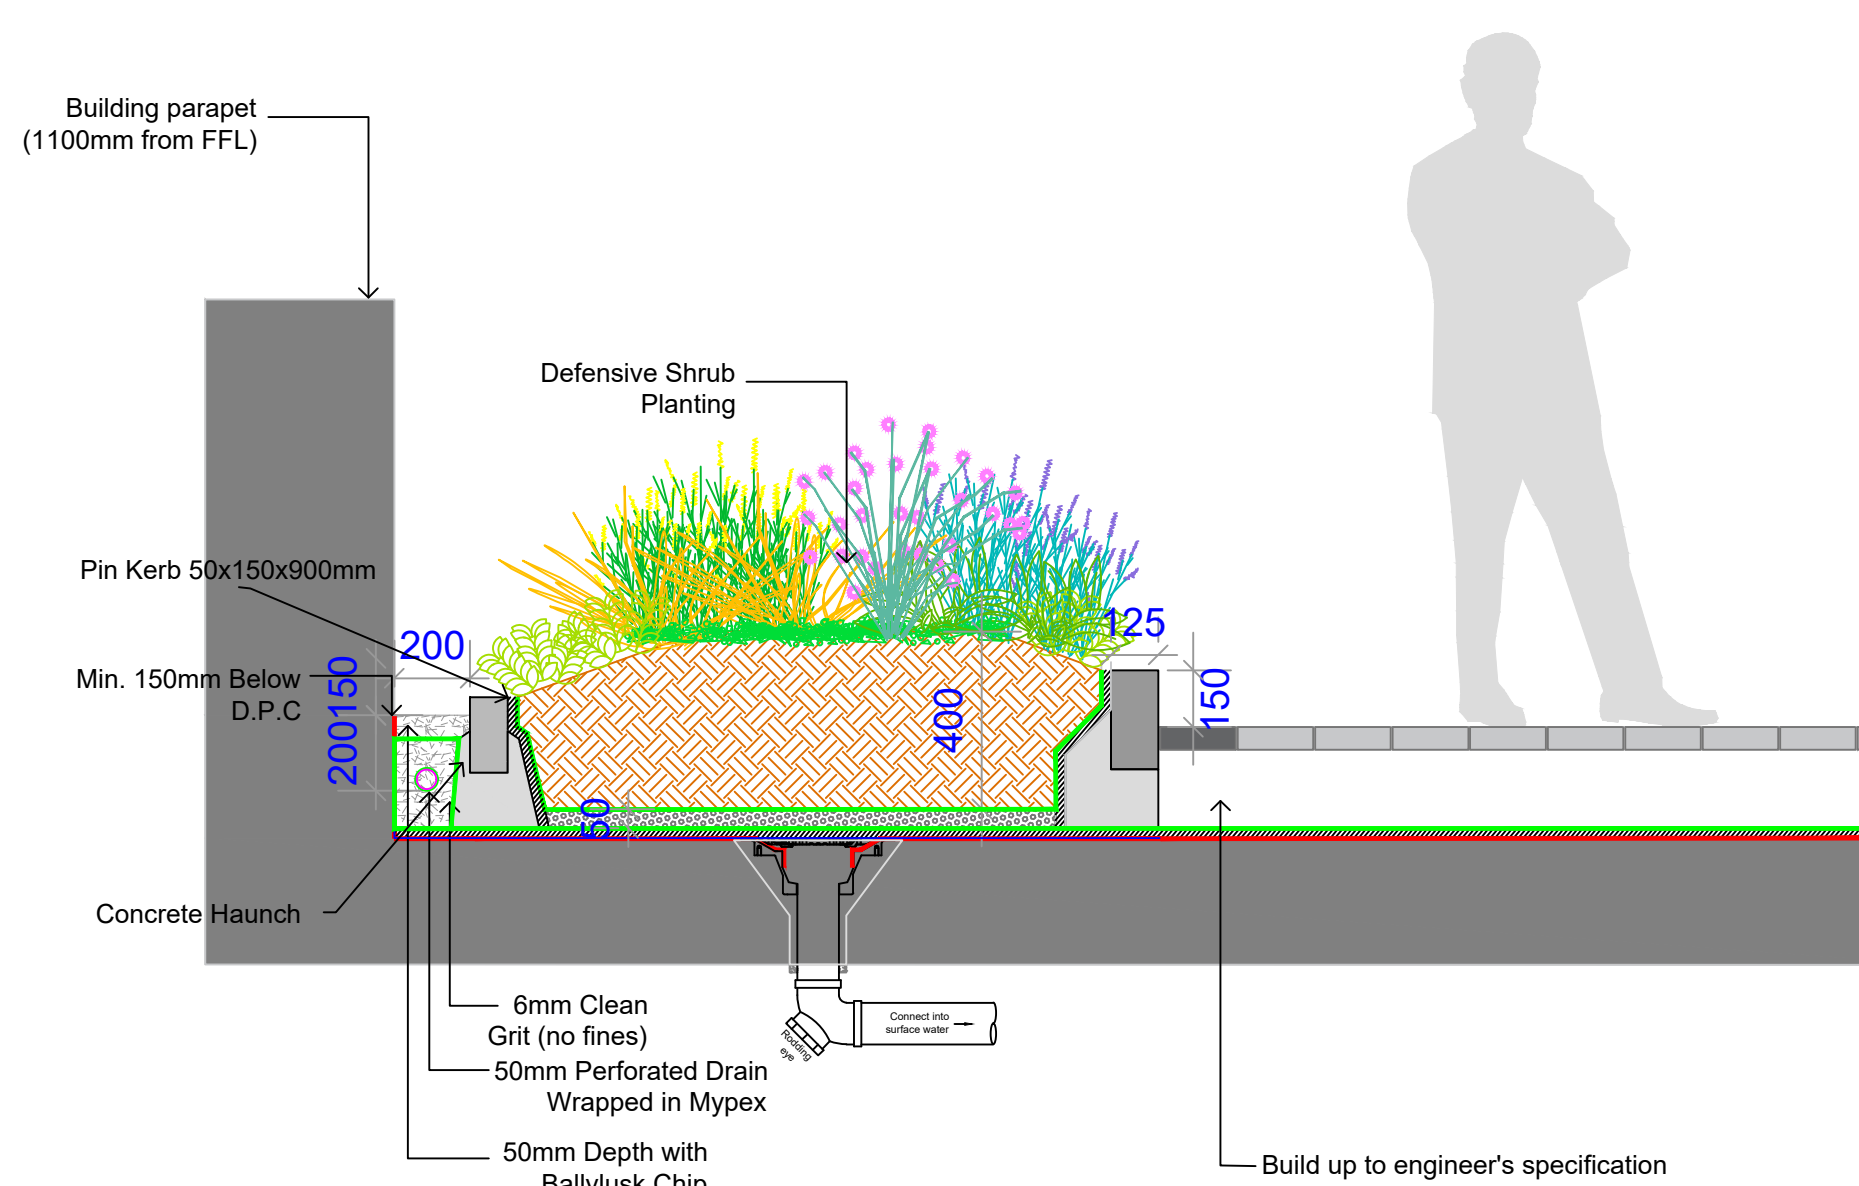

Masterplan Context

Scale : NTS

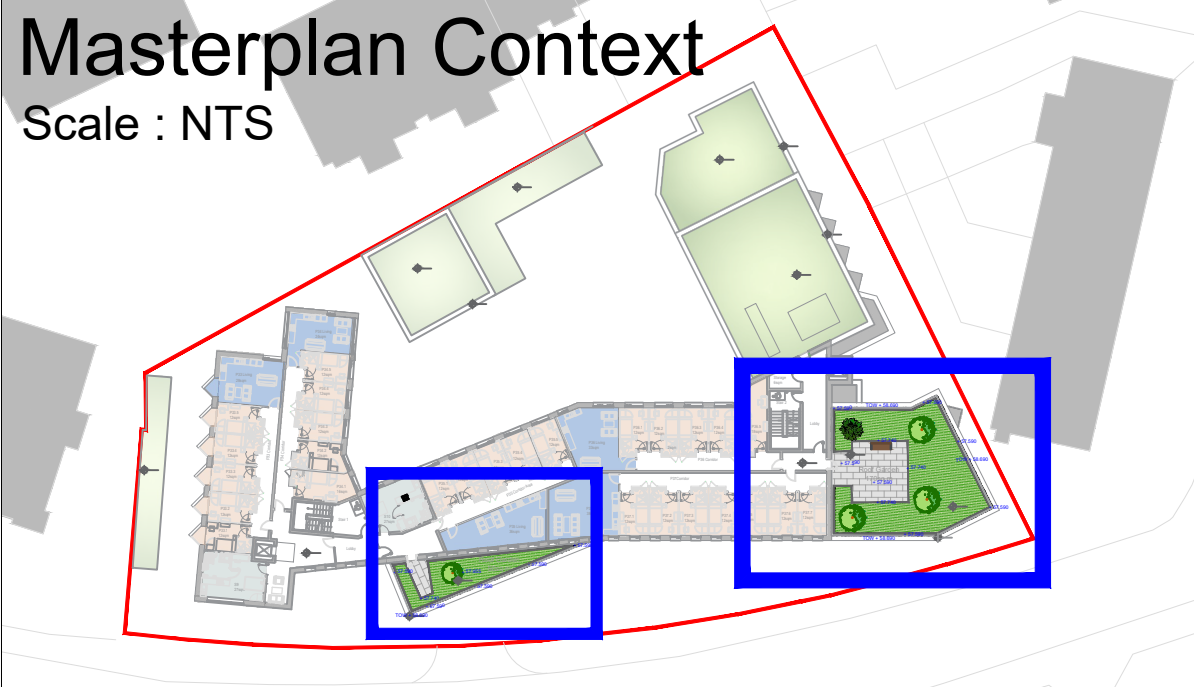

KEY TO LANDSCAPE TREATMENTS

- SOFT LANDSCAPE TREATMENTS:**
- PROPOSED TREE PLANTING**  
See List
  - PROPOSED SCREEN PLANTING**  
Ornamental Bamboo  
Phyllostachys aurea etc.
  - PROPOSED RAISED PLANTER PLANTING**
  - PROPOSED PLANTING MIX FOR SHADE & DAMP**
  - PROPOSED SHRUB PLANTING**
  - PROPOSED GRASSED AREAS**
  - PROPOSED ROOFTOP GARDEN PLANTING**
  - PROPOSED CLIMBER PLANTING**
- HARD LANDSCAPE TREATMENTS:**
- PROPOSED SURFACE TREATMENT 1:**  
Block paving - Charcoal 300mm x 200mm x 60mm
  - PROPOSED SURFACE TREATMENT 2:**  
Block paving - Silver 600mm x 300mm x 60mm
  - PROPOSED SURFACE TREATMENT 5:**  
Paving flag - Silver 600mm x 400mm x 50mm
  - PROPOSED SURFACE TREATMENT 5:**  
Permeable Paving - Charcoal 200mm x 100mm x 80mm
  - PROPOSED SURFACE TREATMENT 3:**  
Coloured Asphalt or similar approved.
  - PROPOSED SEATING**

Proposed Tree List

| Name  | Size      |
|---|-----------|
| 1 Betula pendula 'multi-stem'                               | 450cm     |
| 2 Pinus sylvestris  | 1.5m ht   |
| 3 Sorbus aria   | 150-200cm |
| 4 Acer Palmatum   | 150cm R/b |
| 5 Rhus typhina  | 150cm R/b |
| 6 Betula pendula  | 12-14cm   |
| 7 Fagus sylvatica dawyc (full standard - clear stem to 2 m) | 18 -20cm  |
| 8 Arbutus unedo   | 200cm r/b |
| 9 Quercus palustris   | 16 -18cm  |
| 10 Olea europaea  | 12-14cm   |

| REV | DATE       | BY | DESCRIPTION            |
|-----|------------|----|------------------------|
| Q   | 21.03.2022 | JC | Update details         |
| R   | 28.03.2022 | JC | Submission             |
| S   | 08.03.2024 | HB | Updated Site Layout    |
| T   | 22.03.2024 | HB | Updated Landscape Plan |
| U   | 15.04.2024 | HB | Updated Landscape Plan |
| V   | 08.05.2024 | HB | Updated Roof Plan      |
| W   | 09.09.2024 | HB | Updated Site Layout    |



**Ronan MacDiarmada +Associates Ltd.**  
Landscape Architects and Consultants.

5 Tootenhill, Rathcoole, Co. Dublin  
tel: +353 1 412 4476 mob: 086 26 25 438  
fax: +353 1 401 3748 e-mail: ronan@rmda.ie

This drawing is copyright