
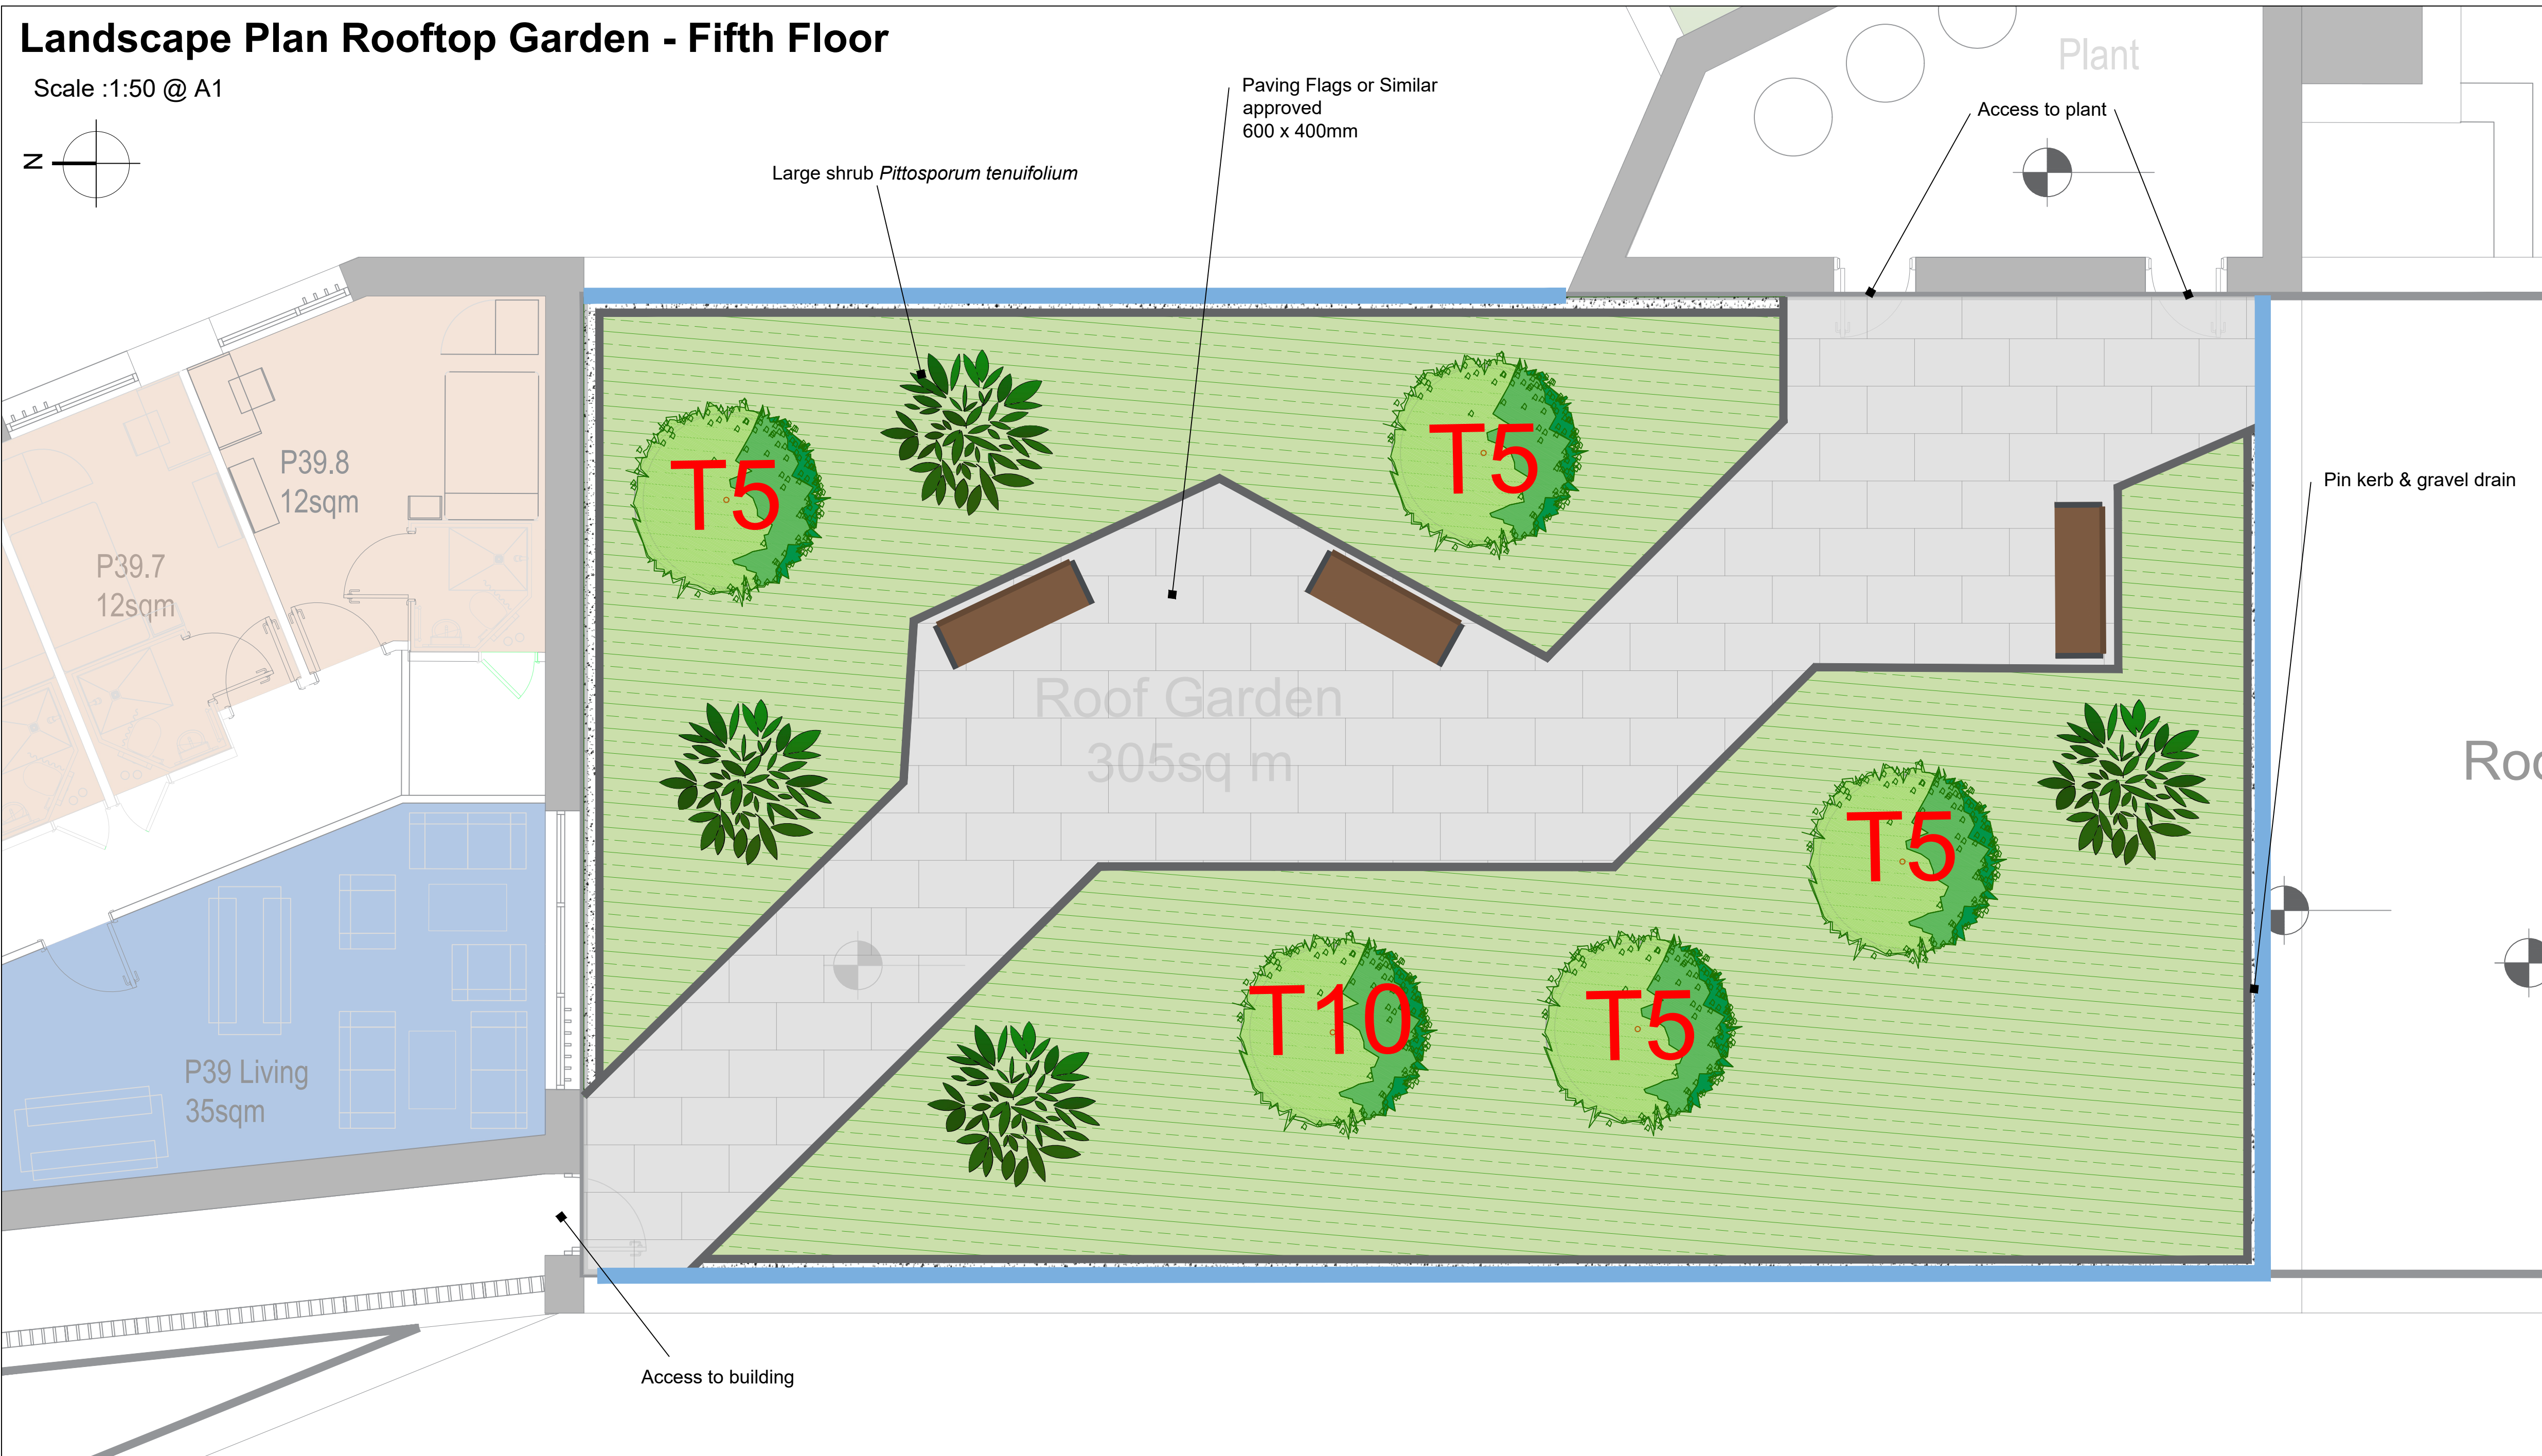


Landscape Plan Rooftop Garden - Fifth Floor

Scale :1:50 @ A1

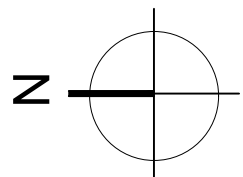

KEY TO LANDSCAPE TREATMENTS

SOFT LANDSCAPE TREATMENTS:

- PROPOSED TREE PLANTING  
See List
- PROPOSED SCREEN PLANTING  
Ornamental Bamboo  
Phyllostachys aurea etc.
- PROPOSED RAISED PLANTER PLANTING
- PROPOSED PLANTING MIX FOR SHADE & DAMP
- PROPOSED SHRUB PLANTING
- PROPOSED GRASSED AREAS
- PROPOSED ROOFTOP GARDEN PLANTING
- PROPOSED CLIMBER PLANTING

HARD LANDSCAPE TREATMENTS:


- PROPOSED SURFACE TREATMENT 1:  
Block paving - Charcoal 300mm x 200mm x 60mm
- PROPOSED SURFACE TREATMENT 2:  
Block paving - Silver 600mm x 300mm x 60mm
- PROPOSED SURFACE TREATMENT 5:  
Paving flag - Silver 600mm x 400mm x 50mm
- PROPOSED SURFACE TREATMENT 5:  
Permeable Paving - Charcoal 200mm x 100mm x 80mm
- PROPOSED SURFACE TREATMENT 3:  
Coloured Asphalt or similar approved.
- PROPOSED SEATING

Proposed Tree List

Name	Size
1 Betula pendula 'multi-stem'	450cm
2 Pinus sylvestris	1.5m ht
3 Sorbus aria	150-200cm
4 Acer Palmatum	150cm R/b
5 Rhus typhina	150cm R/b
6 Betula pendula	12-14cm
7 Fagus sylvatica dawyc (full standard - clear stem to 2 m)	18 -20cm
8 Arbutus unedo	200cm r/b
9 Quercus palustris	16 -18cm
10 Olea europaea	12-14cm


Landscape Plan Rooftop Garden - Fifth Floor Area 2

Scale :1:50 @ A1

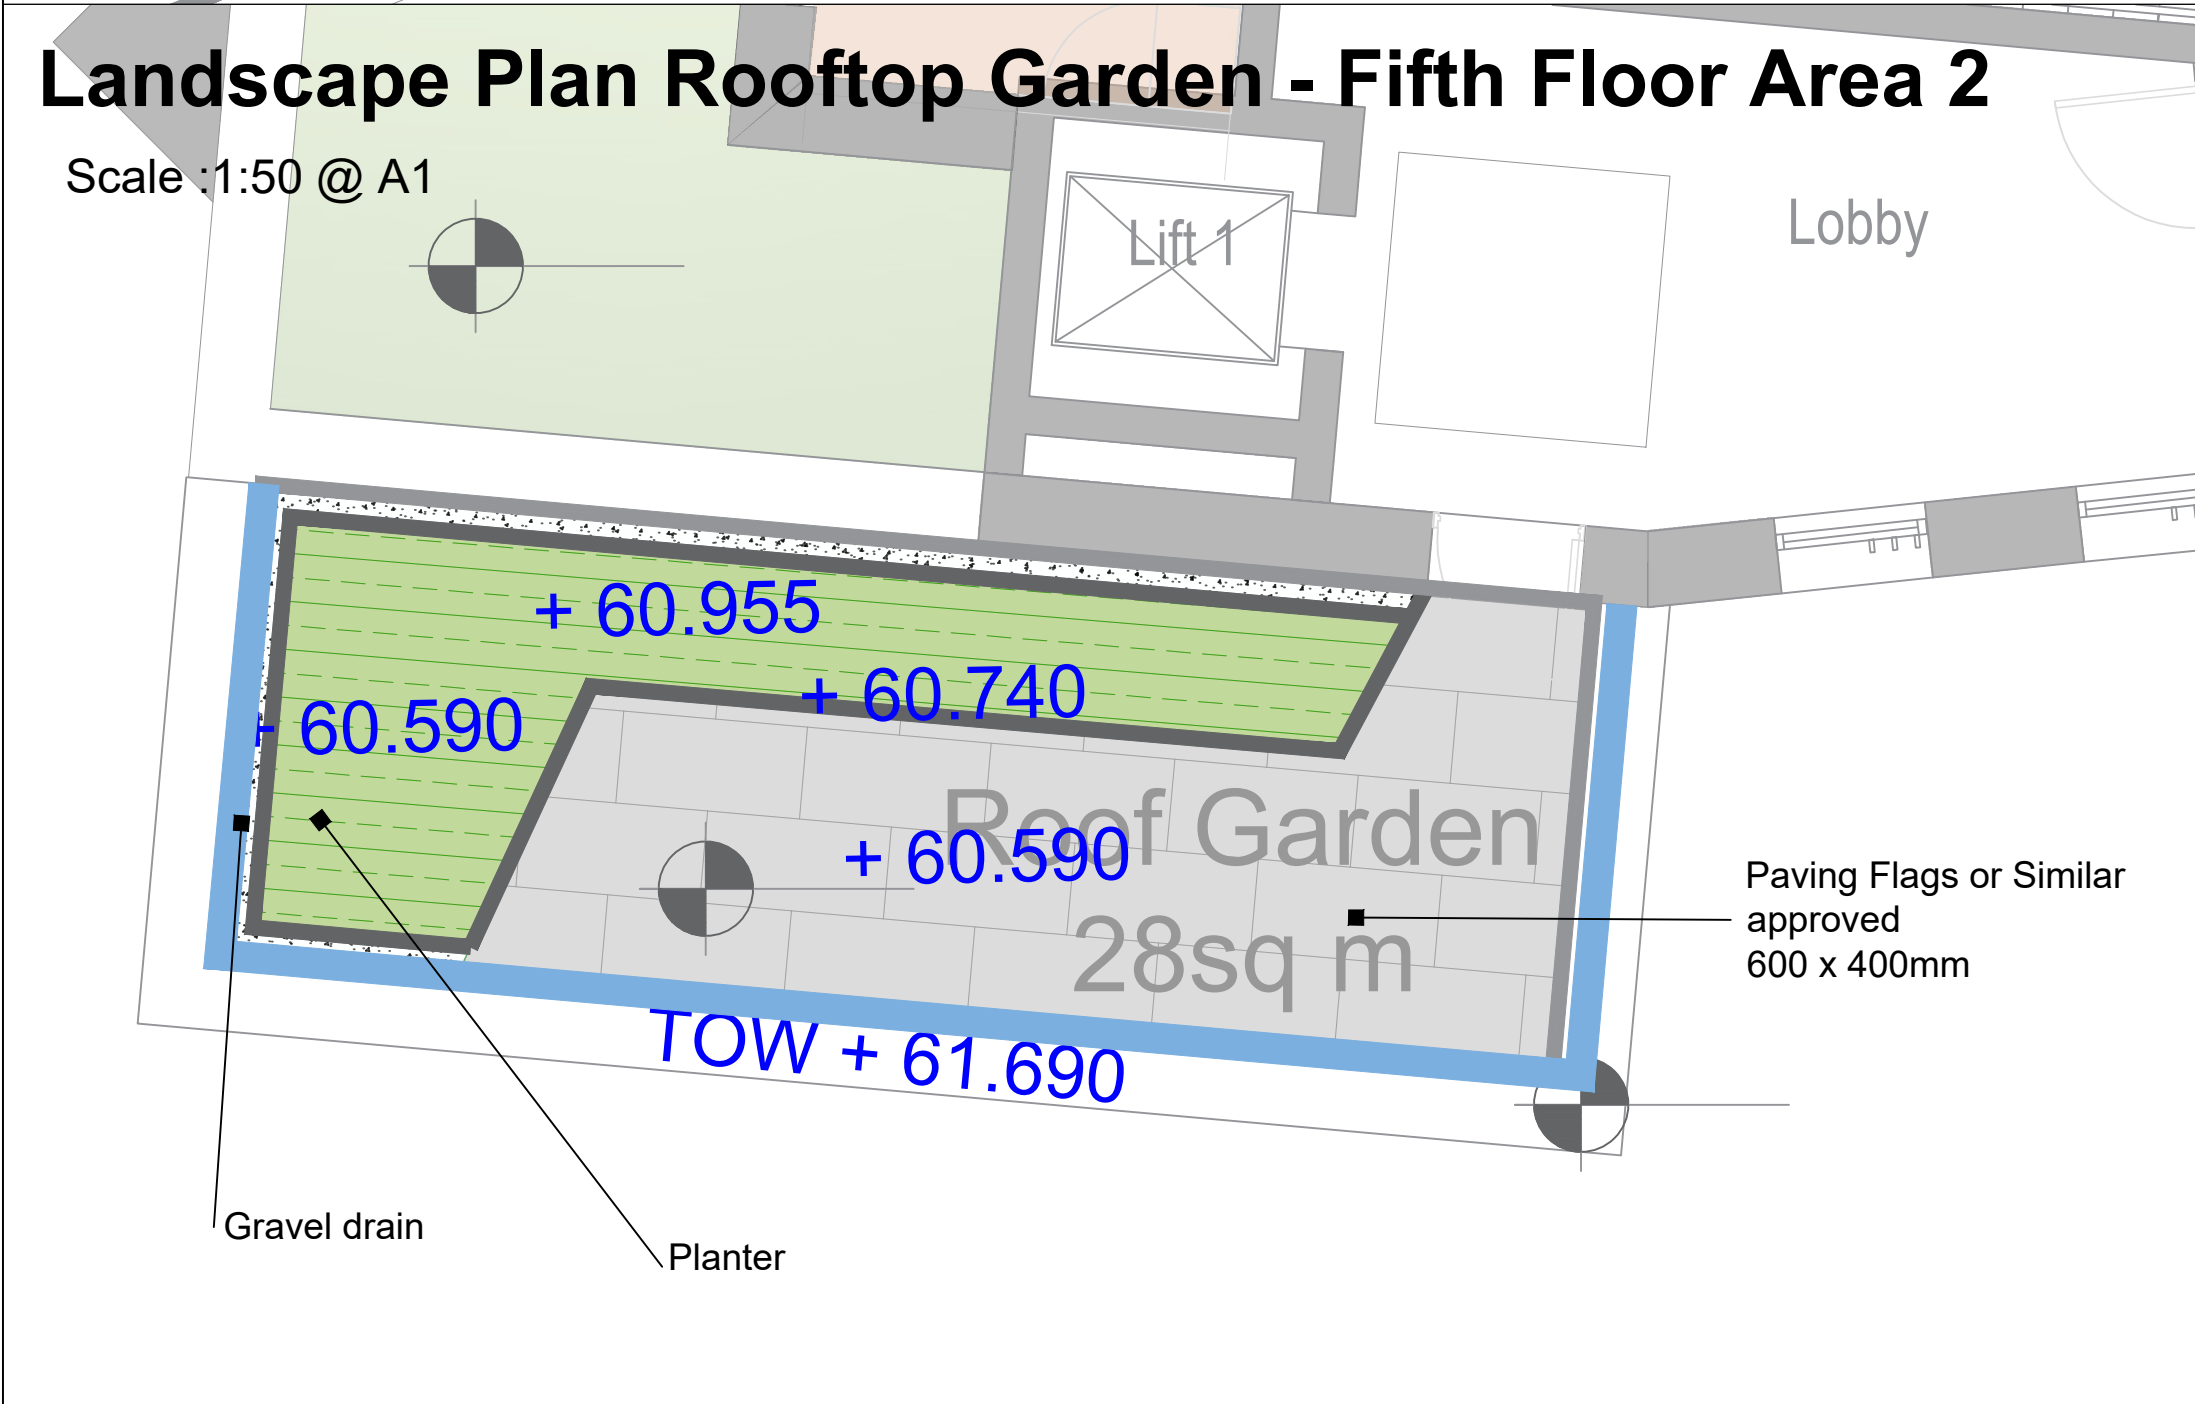


Rooftop Garden - Fifth Floor Levels

Scale :NTS

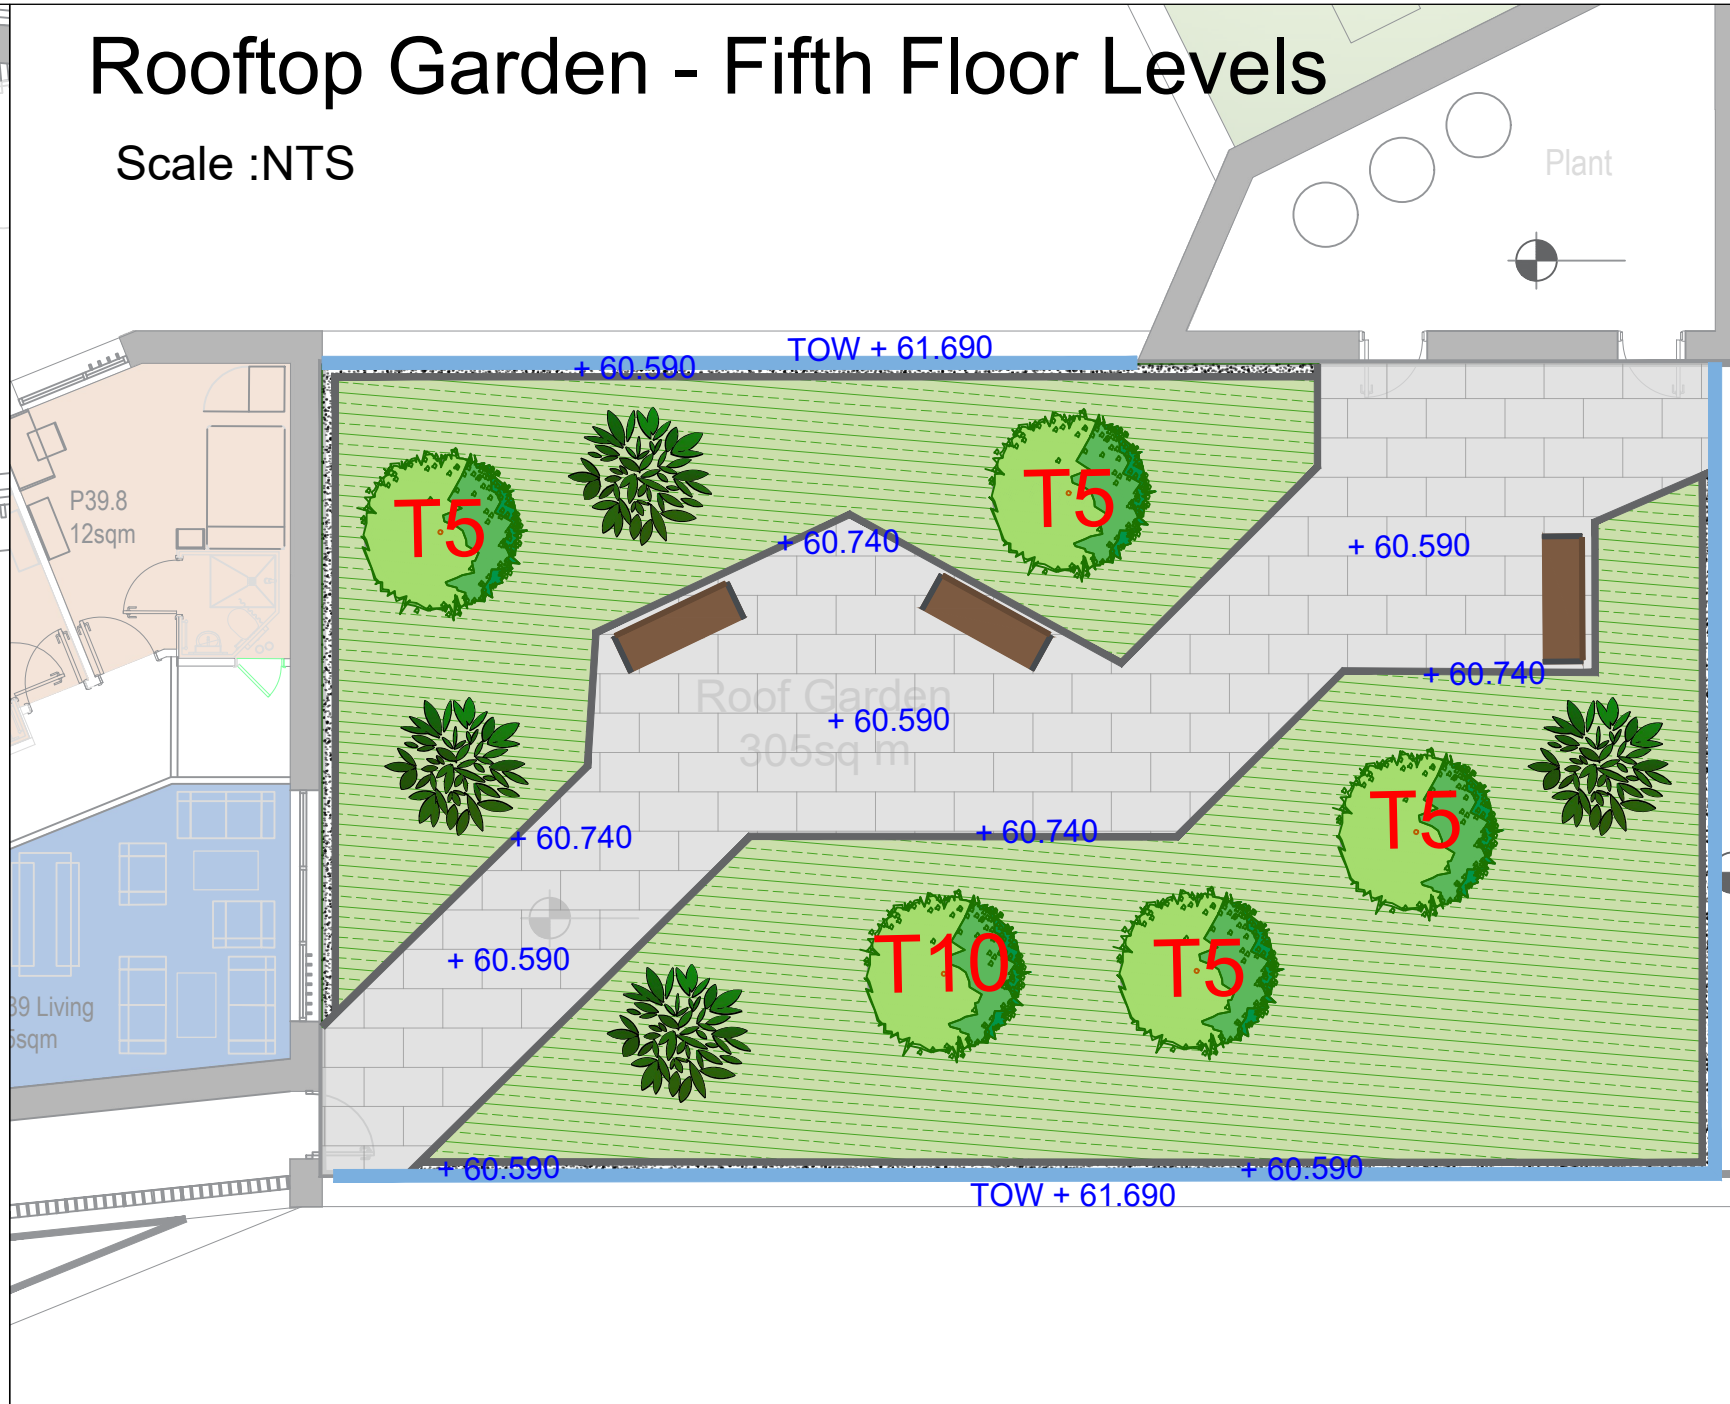

Masterplan Context

Scale : NTS

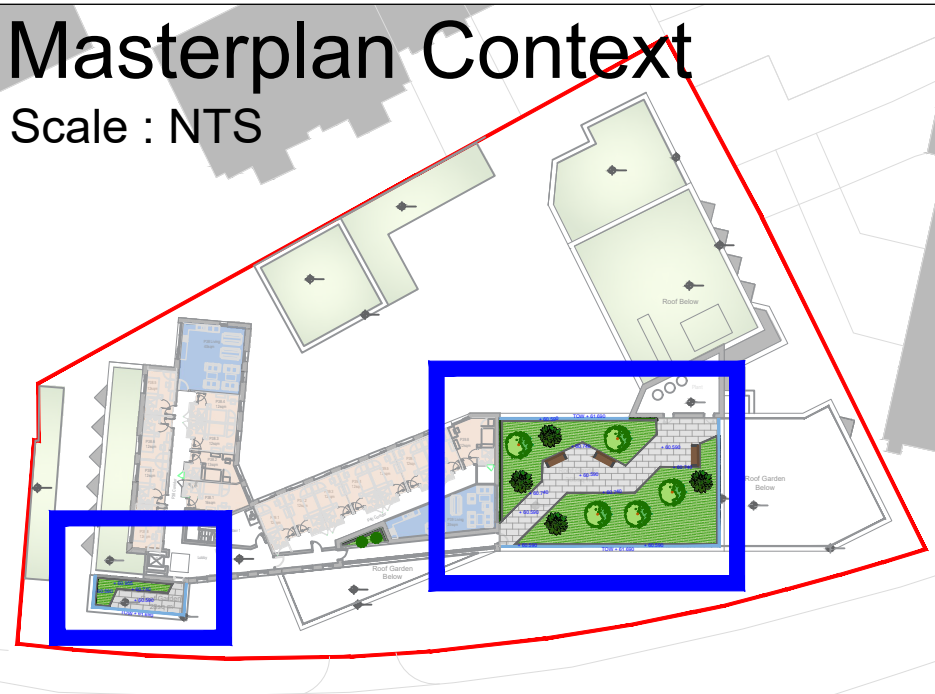

REV	DATE	BY	DESCRIPTION
Q	21.03.2022	JC	Update details
R	28.03.2022	JC	Submission
S	08.03.2024	HB	Updated Site Layout
T	22.03.2024	HB	Updated Landscape Plan
U	15.04.2024	HB	Updated Landscape Plan
V	08.05.2024	HB	Updated Roof Plan
W	09.09.2024	HB	Updated Site Layout

Project Title:	Dwg. No.: 04
Proposed Development at Goatstown, Co. Dublin	Scale: 1:50 @ A1
Client: Orchid Residential Ltd.	Date: 29.02.2024
Drawing Title: Landscape Plan - Fifth Floor	Drawing By: HB
Job No.: 1518	Checked By: RMD

**RMDA**  
LANDSCAPE ARCHITECTS - CONSULTANTS

**Ronan MacDiarmada +Associates Ltd.**  
Landscape Architects and Consultants.

5 Tootenhill, Rathcoole, Co. Dublin  
tel: +353 1 412 4476 mob: 086 26 25 438  
fax: +353 1 401 3748 e-mail: ronan@rmda.ie