


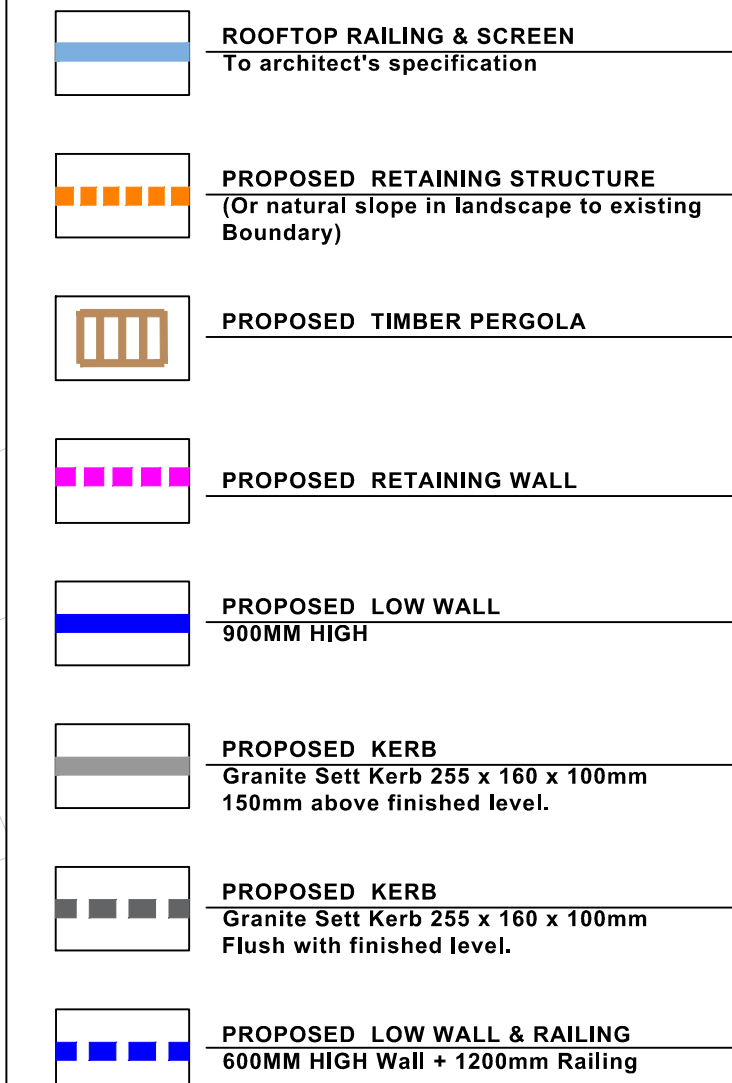




Scale :1:200 @ A1

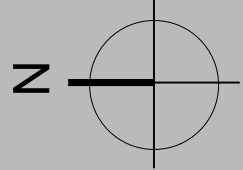

900 HIGH 215mm CONCRETE BLOCK WALL WITH S/C RENDER
ON EXPOSED FINISH & SELECTED BRICK OR STONE FACING OR
SIMILAR APPROVED.

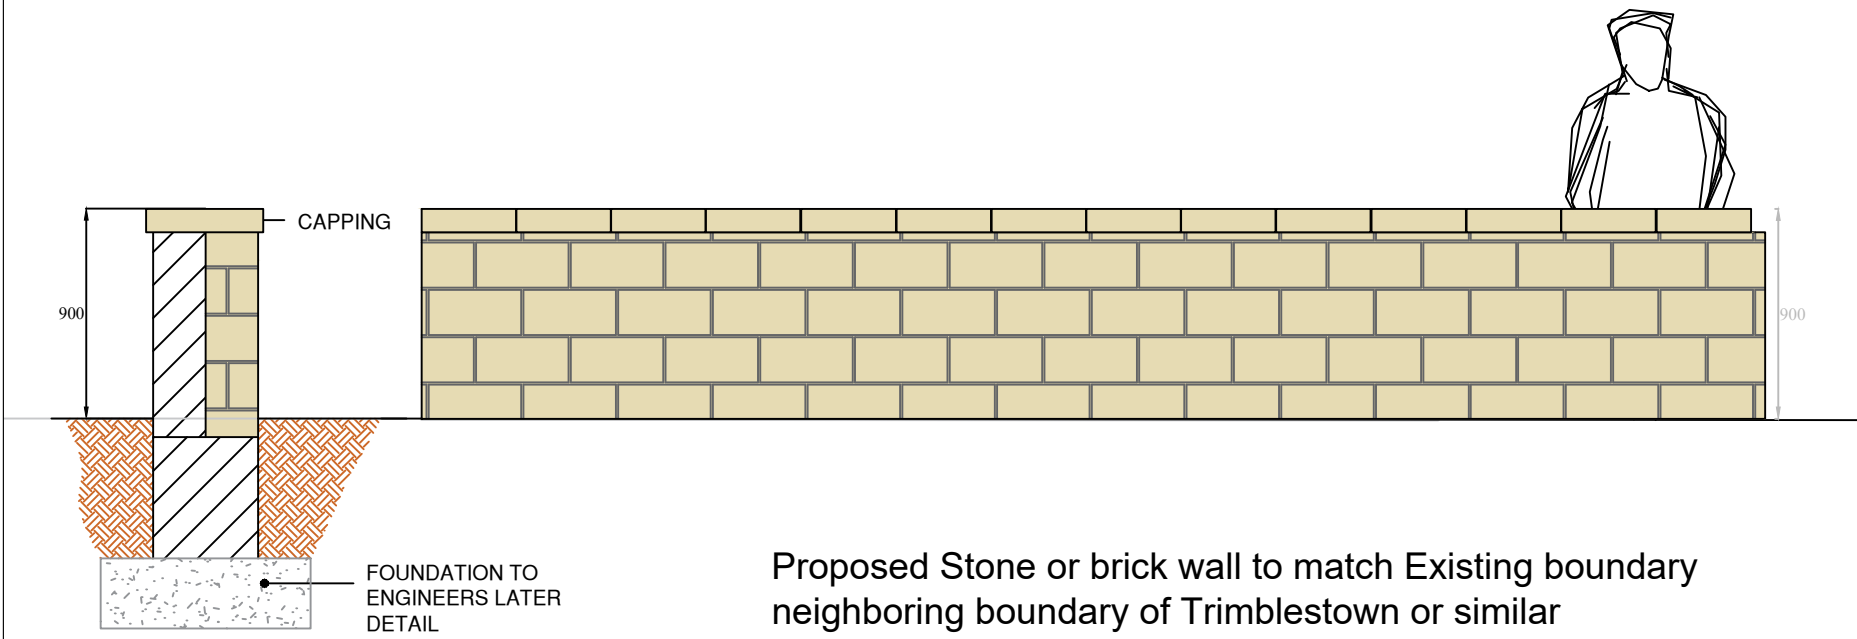

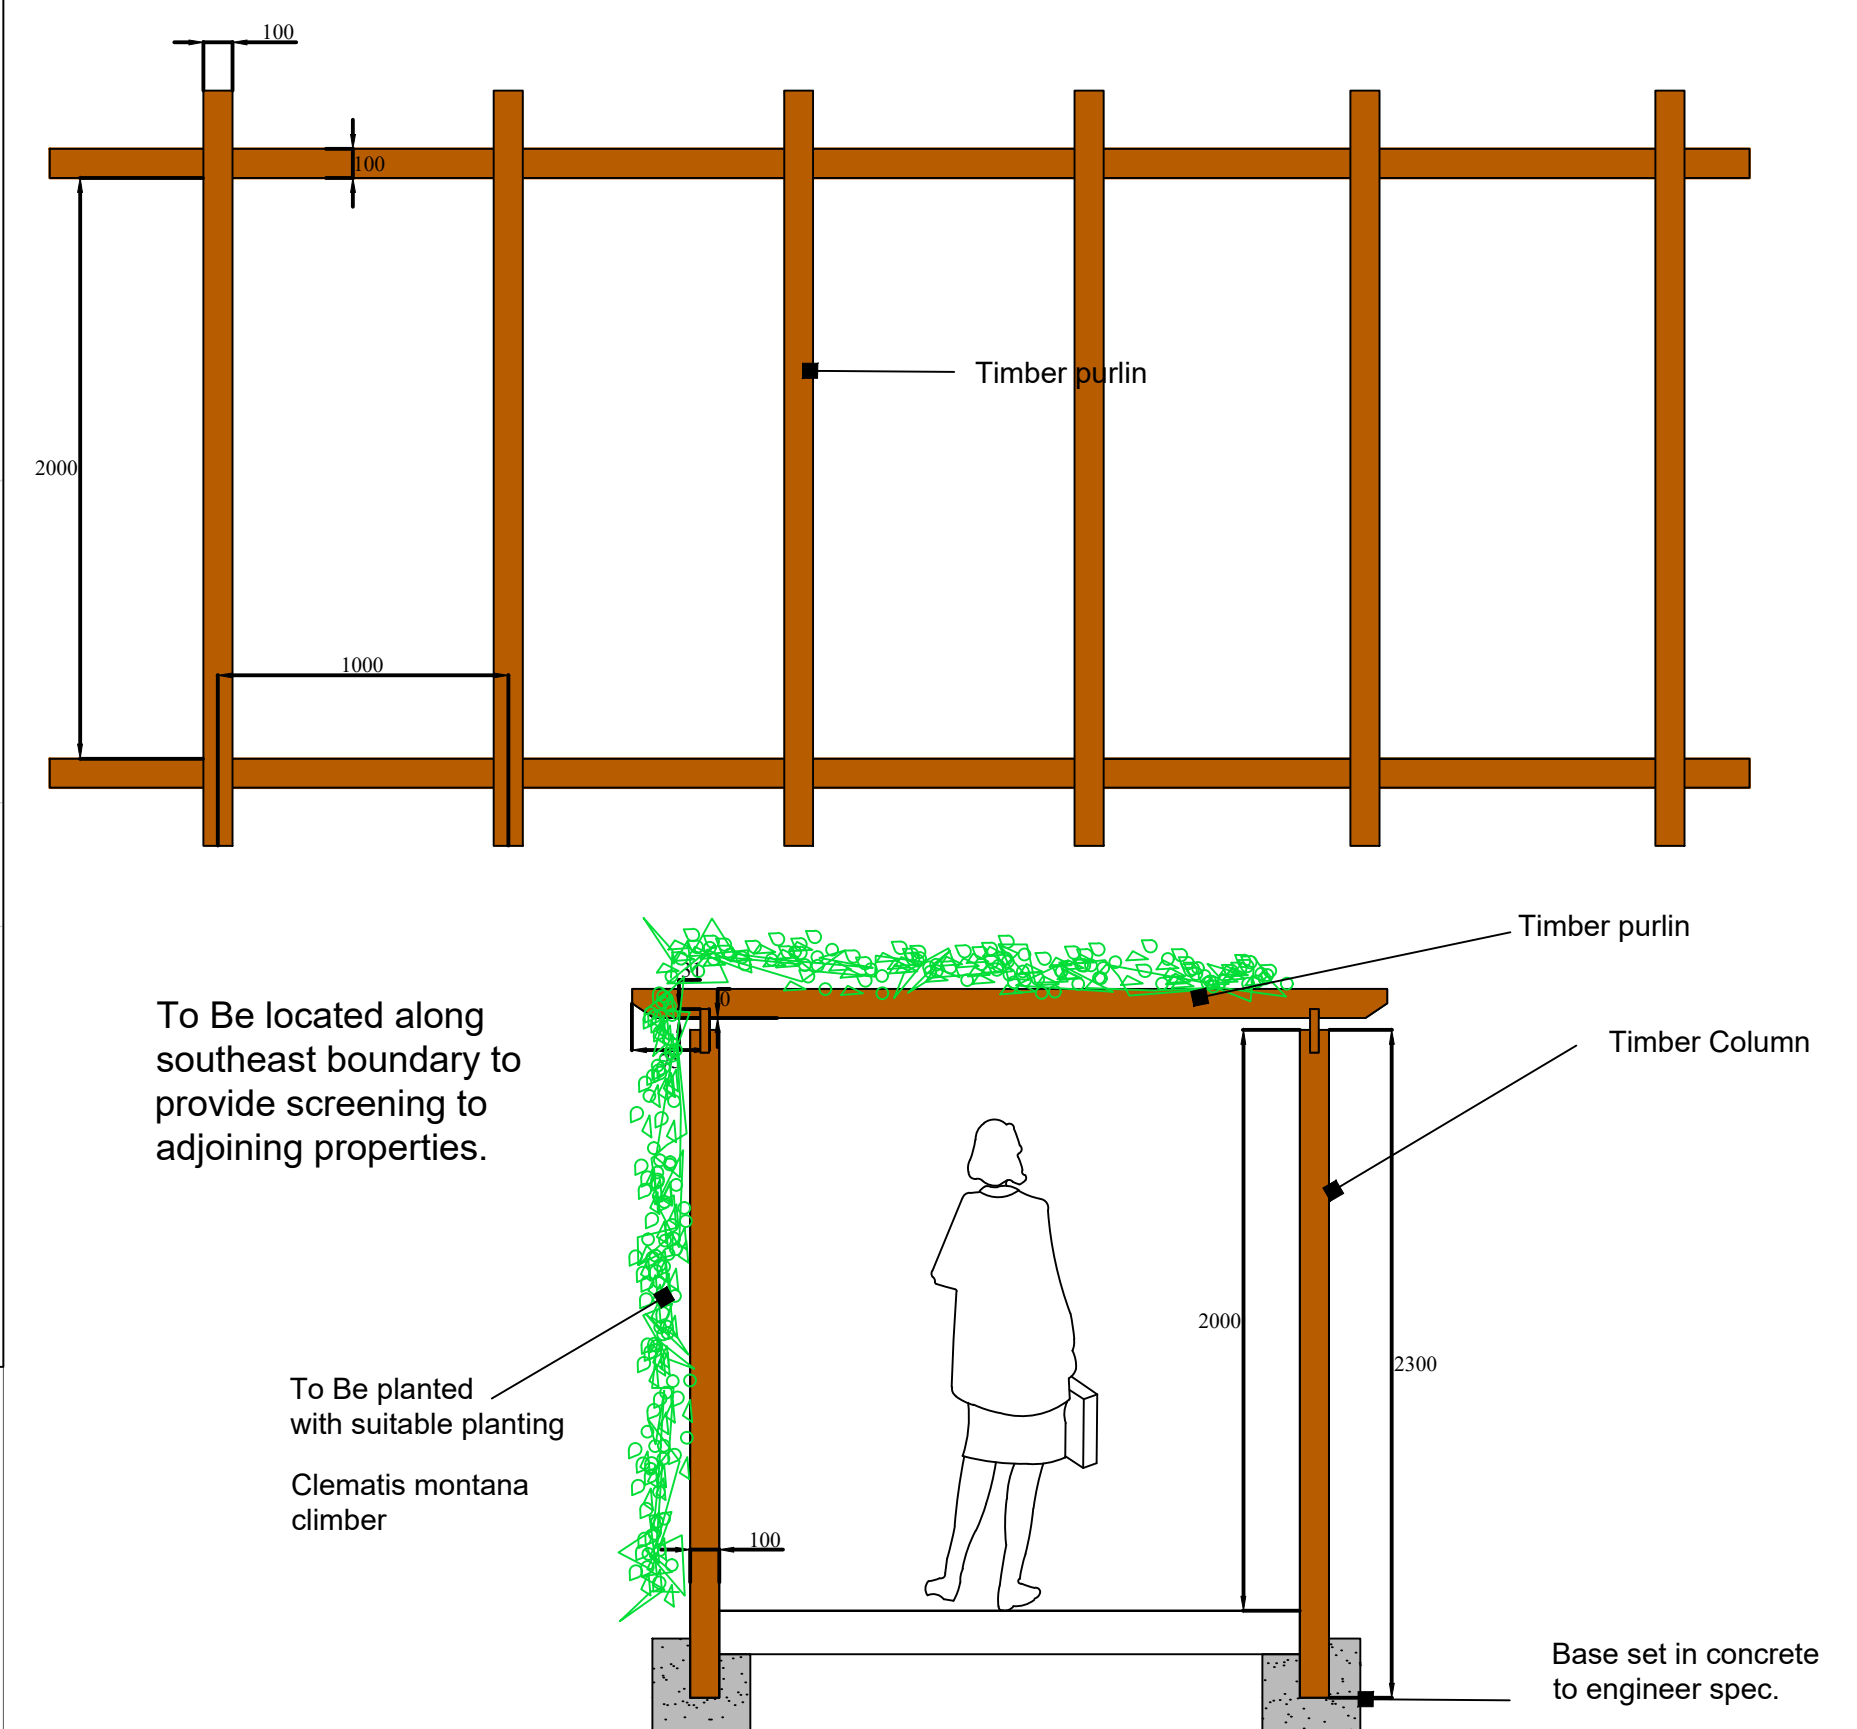

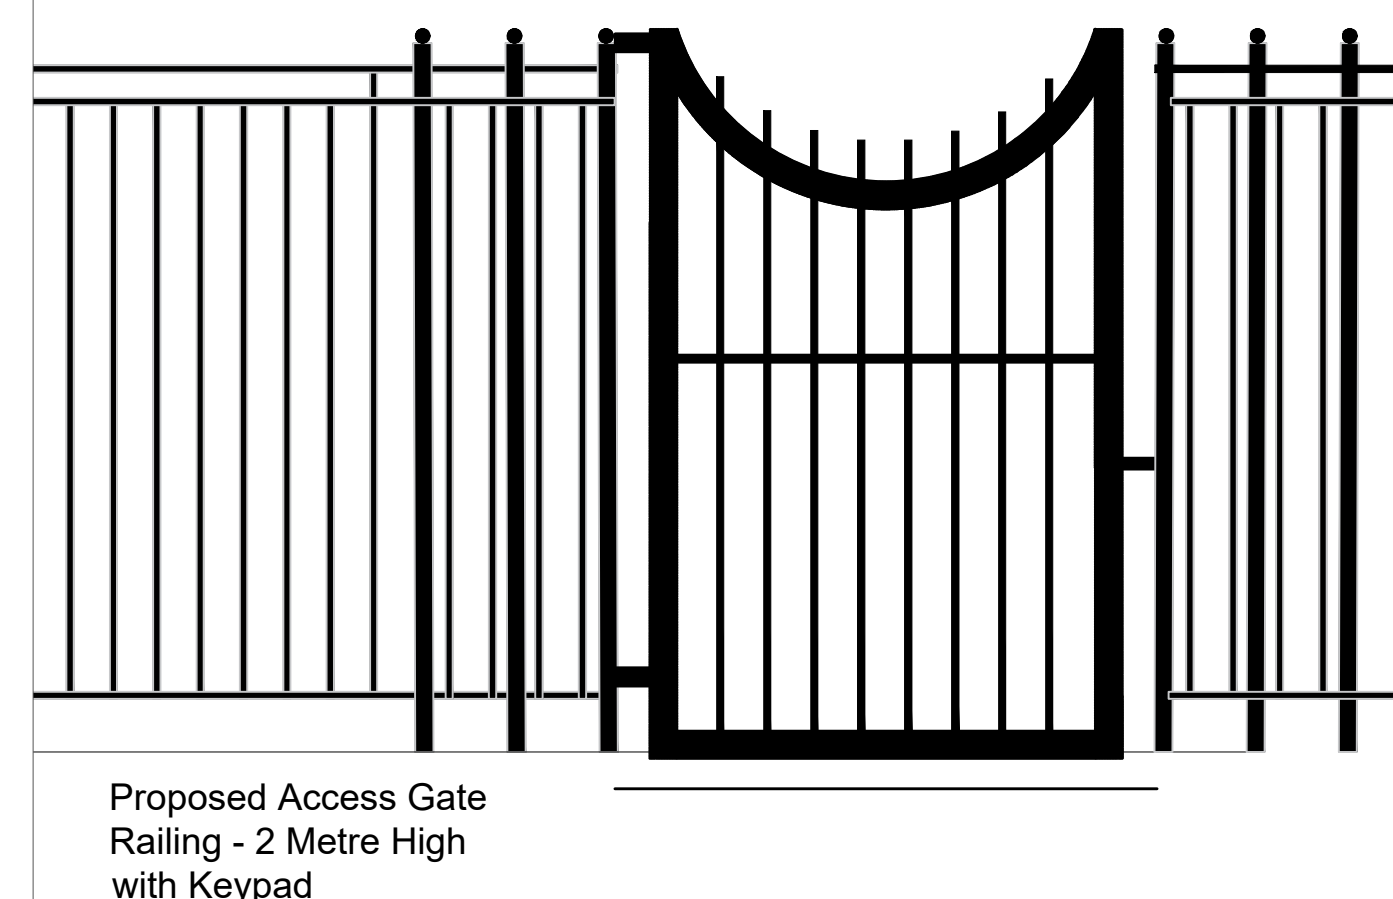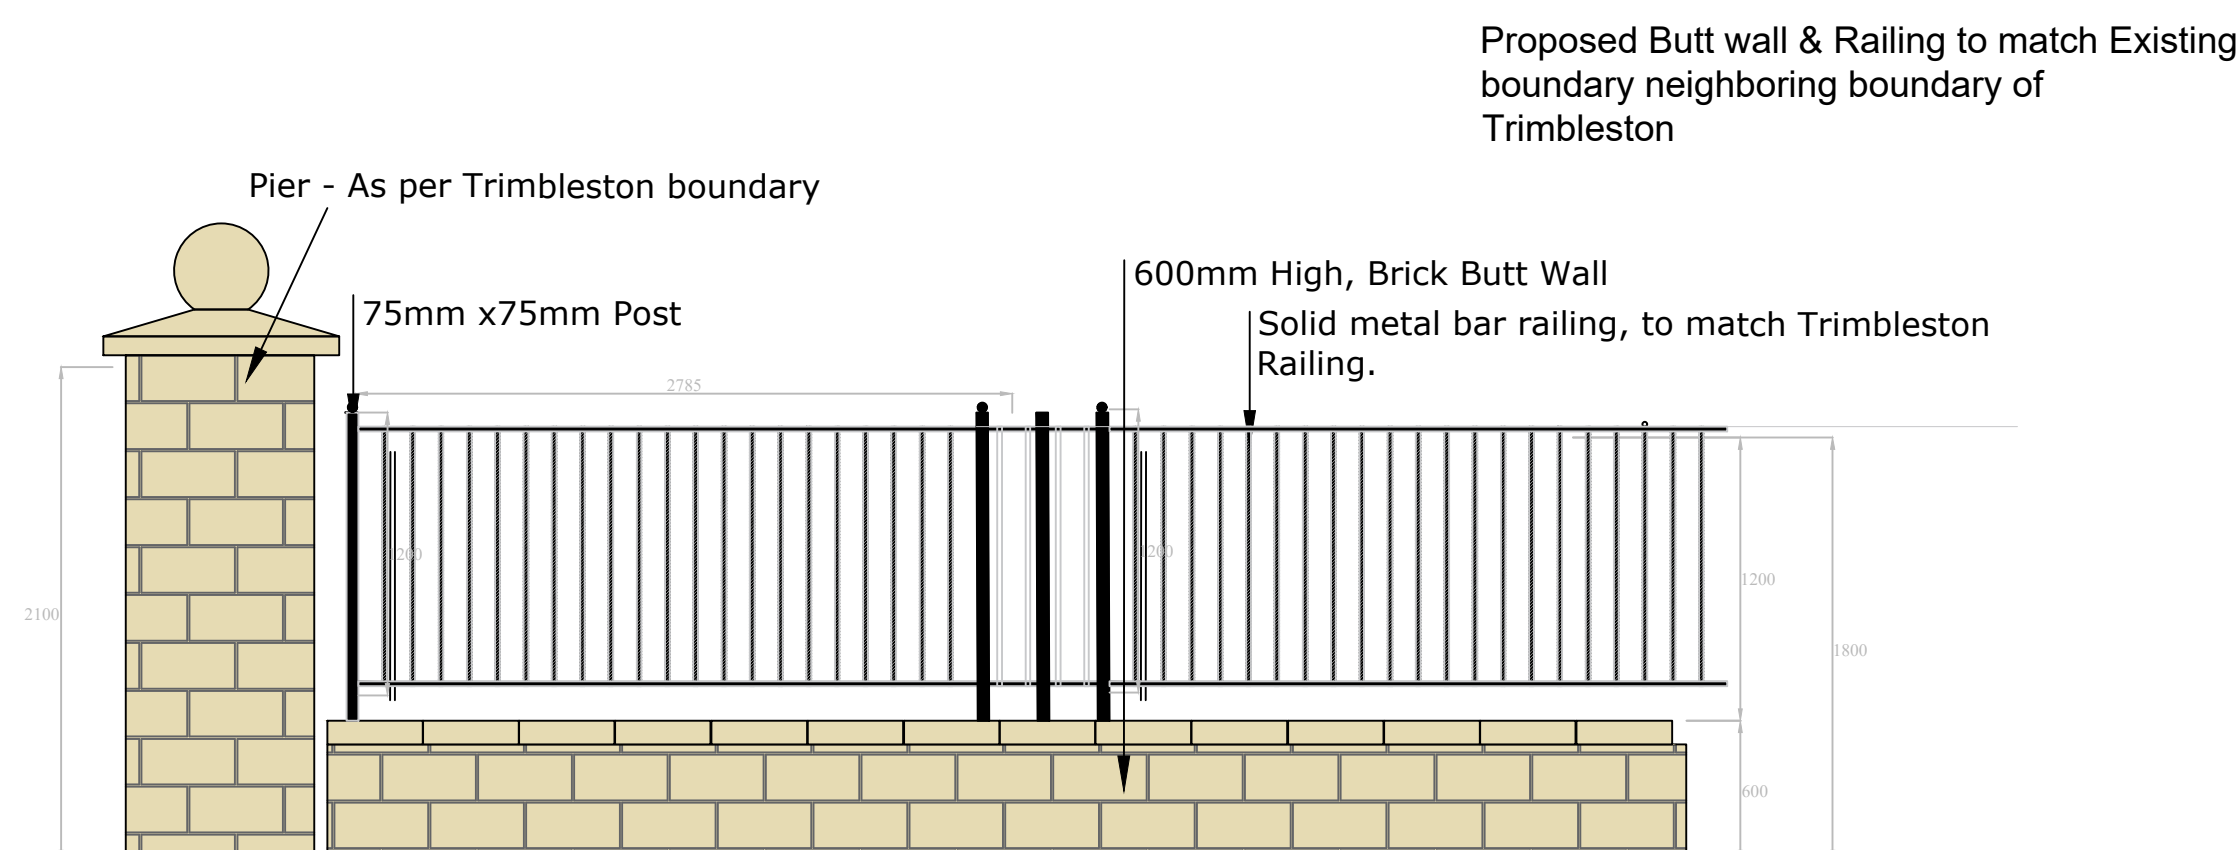

REV	DATE	BY	DESCRIPTION
Q	21.03.2022	JC	Update details
R	28.03.2022	JC	Submission
S	08.03.2024	HB	Updated Site Layout
T	22.03.2024	HB	Updated Landscape Layout
U	15.04.2024	HB	Updated Landscape Layout
V	08.05.2024	HB	Updated Roof Plan
W	09.09.2024	HB	Updated Site Layout
X	10.09.2024	HB	Updated Landscape Plan
Y	18.09.2024	HB	Updated Site Layout

Project Title: Proposed Development at Goatstown, Co. Dublin		Dwg. No.: 05
		Scale: 1:200 @ A1
Client:	Orchid Residential Ltd.	Date: 29.02.2024
Drawing Title:	Landscape Boundary Plan	Drawing By: HB
Job No.:	1518	Checked By: RMD



Ronan MacDiarmada + Associates Ltd.
Landscape Architects and Consultants.

5 Tootenhill, Rathcoole, Co. Dublin
tel: +353 1 412 4476 mob: 086 26 25 438
fax: +353 1 401 3748 e-mail: ronan@rmda.ie

This drawing is copyright