


OUTPUT SCALE: 1:1,000

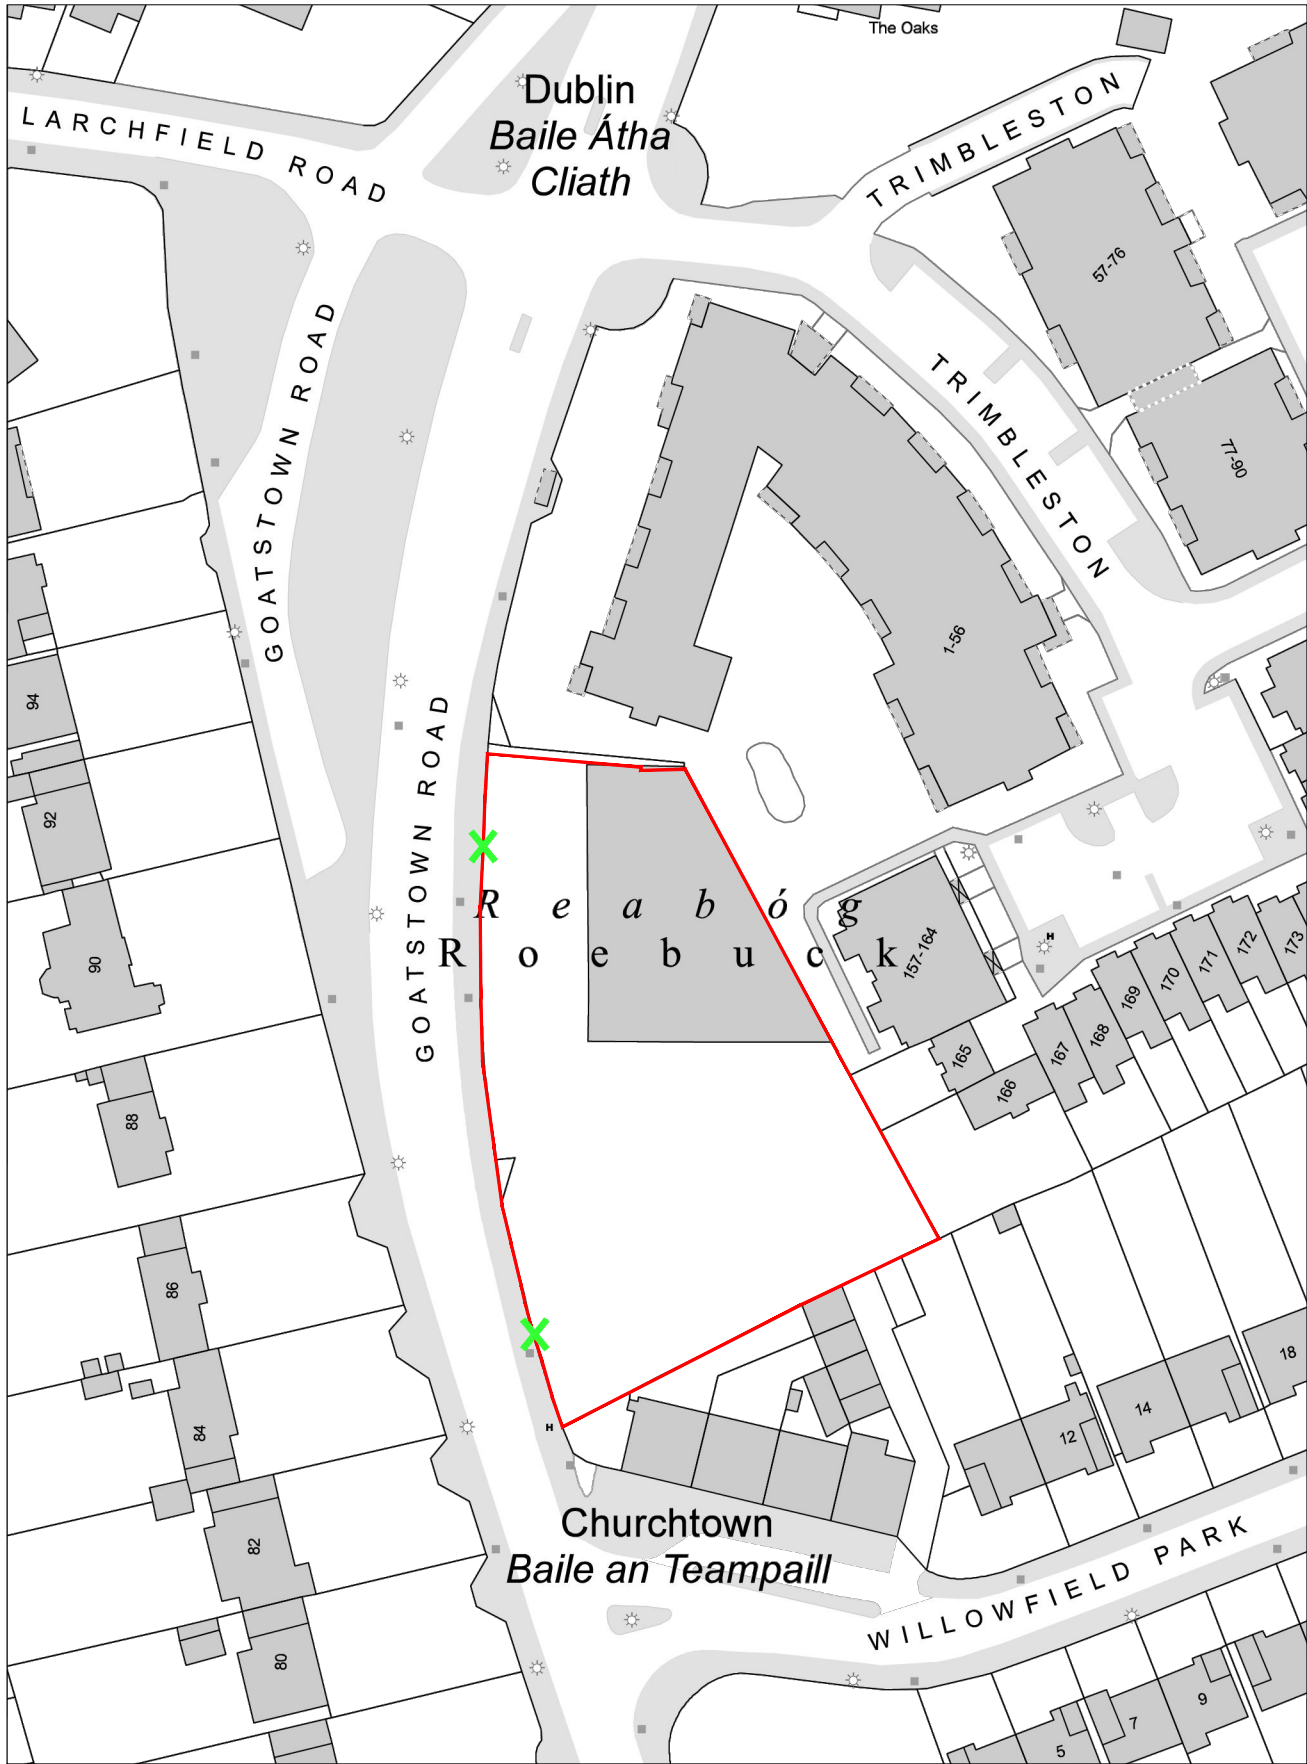


CENTRE COORDINATES:
ITM 717752,728982

PUBLISHED: 03/10/2019
ORDER NO.: 50087275_1
MAP SERIES: 1:1,000
MAP SHEETS: 3329-23
1:1,000 3392-03

Notes:
DO NOT SCALE FROM THIS DRAWING. USE FIGURED DIMENSIONS IN ALL CASES. VERIFY DIMENSIONS ON SITE AND REPORT ANY DISCREPANCIES TO THE ARCHITECTS IMMEDIATELY. THIS DRAWING IS TO BE READ IN CONJUNCTION WITH THE ARCHITECTS SPECIFICATION. © THIS DRAWING IS COPYRIGHT AND MAY ONLY BE REPRODUCED WITH THE ARCHITECTS PERMISSION.

OS License Number - CYAL50343209 © National Mapping Division of Talla Éireann

Projection / Spatial Reference:
Projection: IRENET95 Irish Transverse Mercator
Centre Point Coordinates:
X,Y= 717752,728982
Reference Index:
Map Series / Map Sheets
1:1,000 | 3329-23
1:1,000 | 3392-03
Vertical Datum:
Mean Head

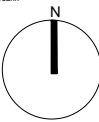

OUTLINE OF SITE TO WHICH APPLICATION RELATES

POSITION OF SITE NOTICE



P2	Sept 24	IR	Planning issue
P1	Feb 24	IR	Pre-Planning issue

Rev	Date	DRN	Description
-----	------	-----	-------------



Reddy Architecture + Urbanism
Dartry Mills,
Dartry Road
Dublin 6, D06 Y0E3.
T: +353 (0)1 4987000
W: www.reddyarchitecture.com
E: info@reddyarchitecture.com

Client Details:
Orchid Residential Ltd.

Project Details:
PROPOSED STUDENT RESIDENCE
GOATSTOWN ROAD, DUBLIN 14

Drawing Title:
Site Location Map

Job No
19-181D

Date
September 2024

Scale@A3
1:1000

Status
Planning

Drawn By:
IR

Purpose
Planning Permission

Checked By:
LW

Drawing Number

Revision

19-181D-RAU-ZZ-XX-DR-A-MPL-001

P2