



Section A-A1 Scale :1:50 @ A1

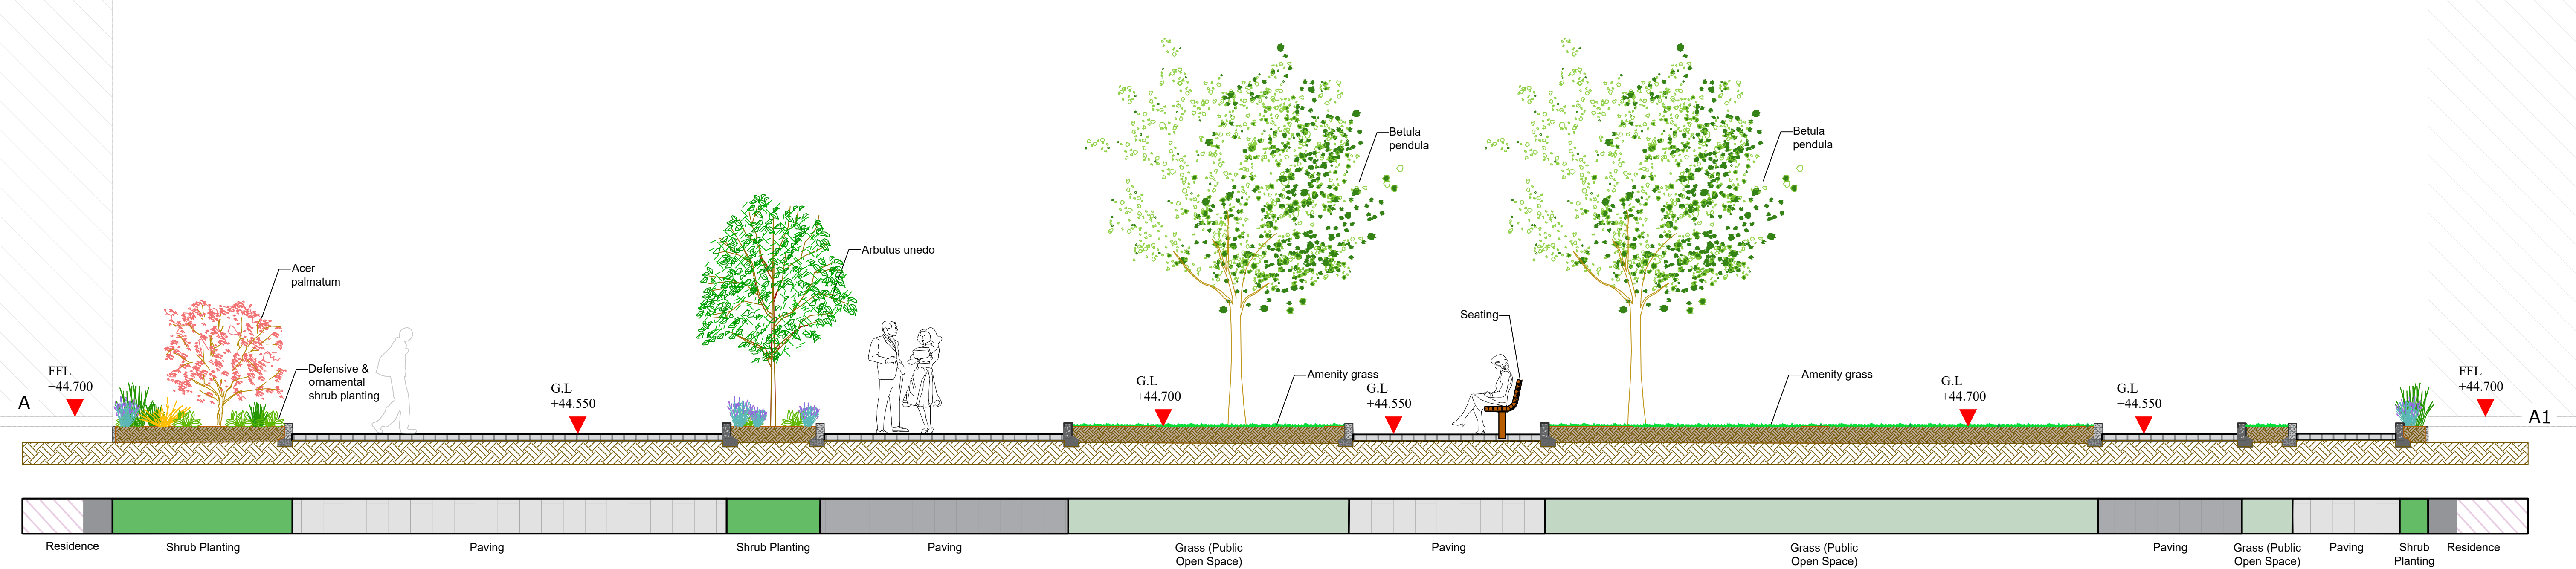


Section B-B1 Scale :1:50 @ A1

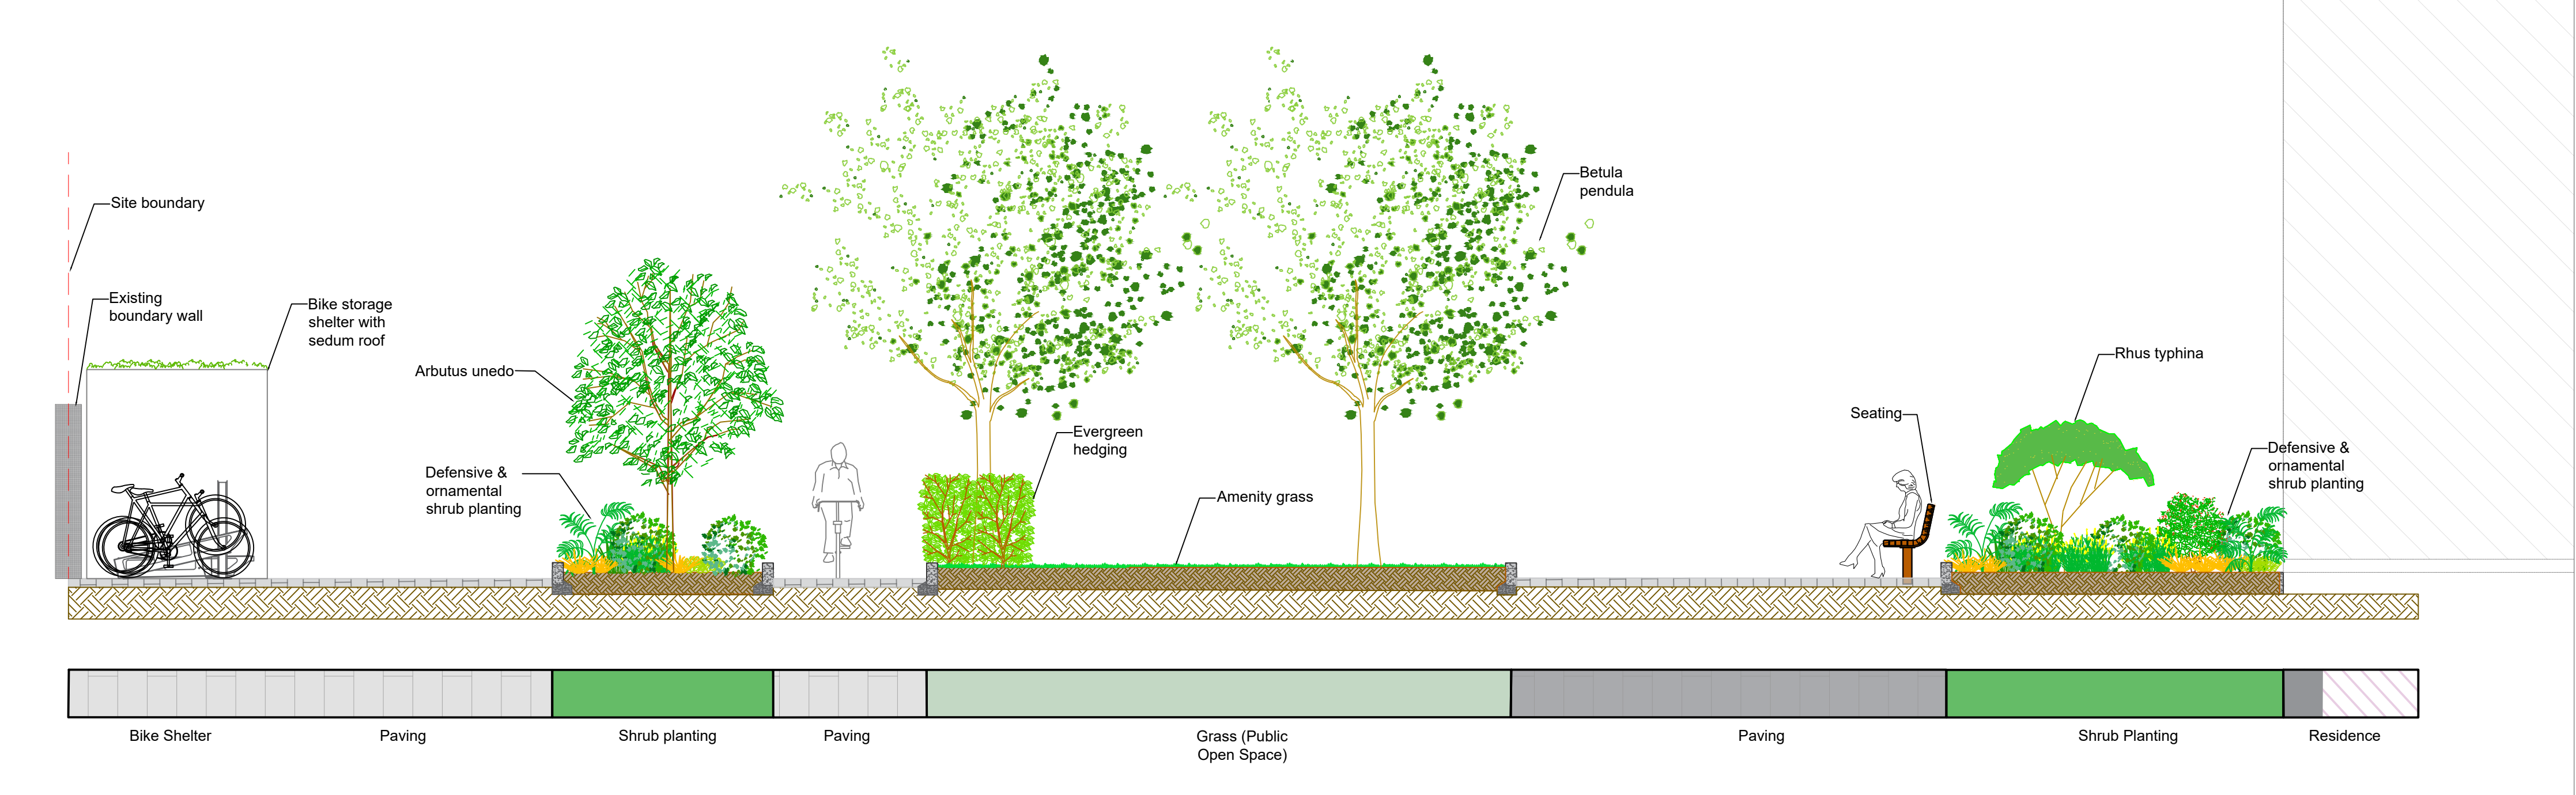


Site in Context Scale : NTS @ A1



Section C-C1 Scale :1:50 @ A1

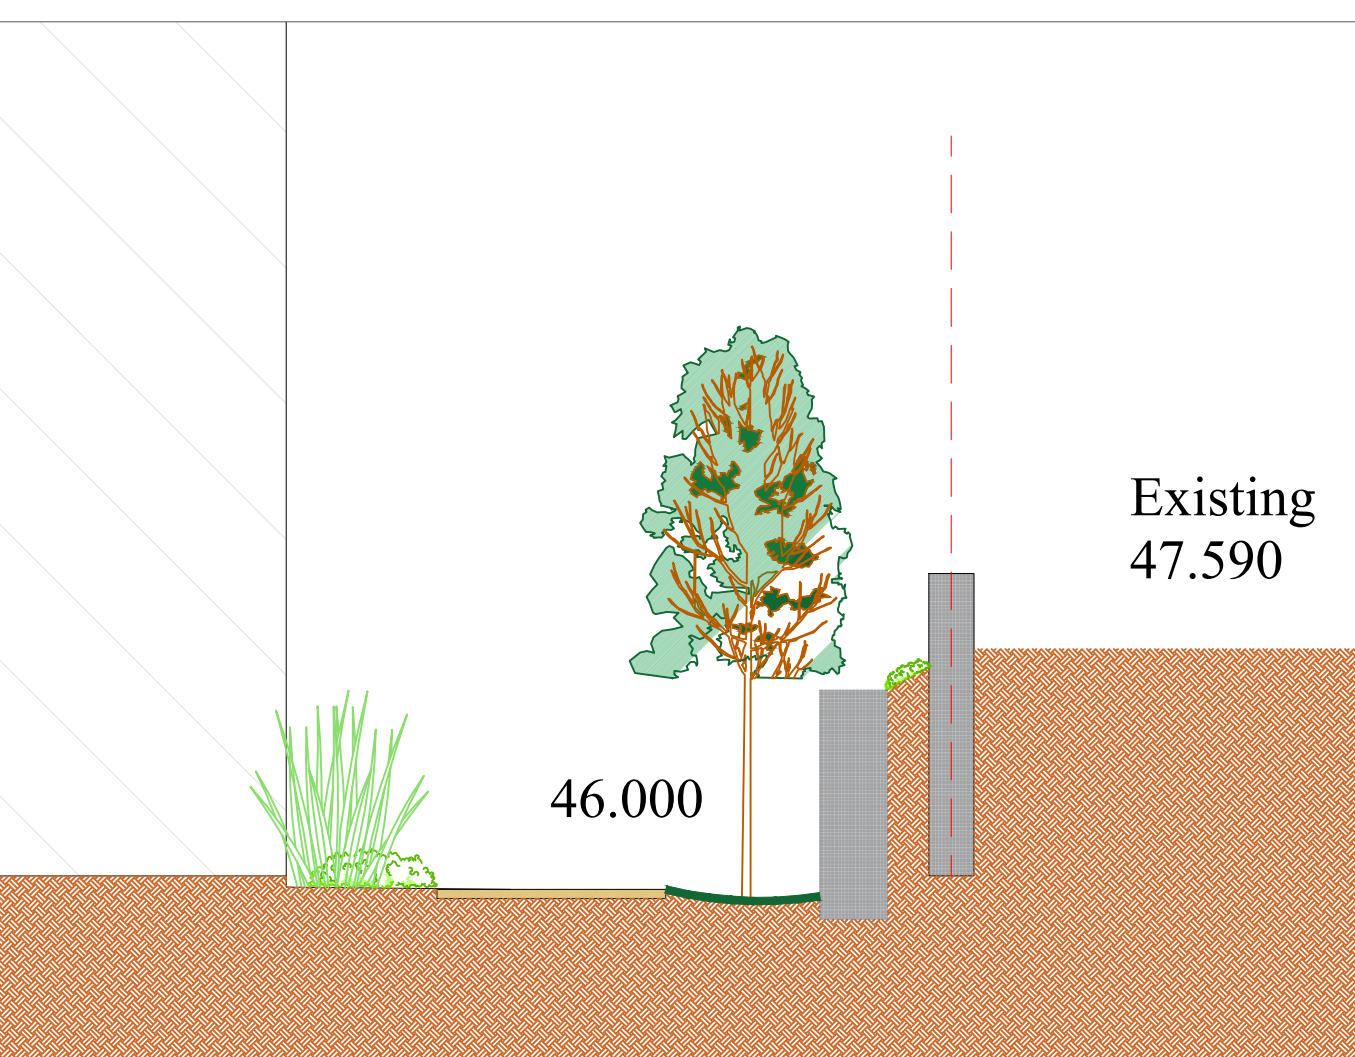

Section D-D1 Scale :1:50 @ A1

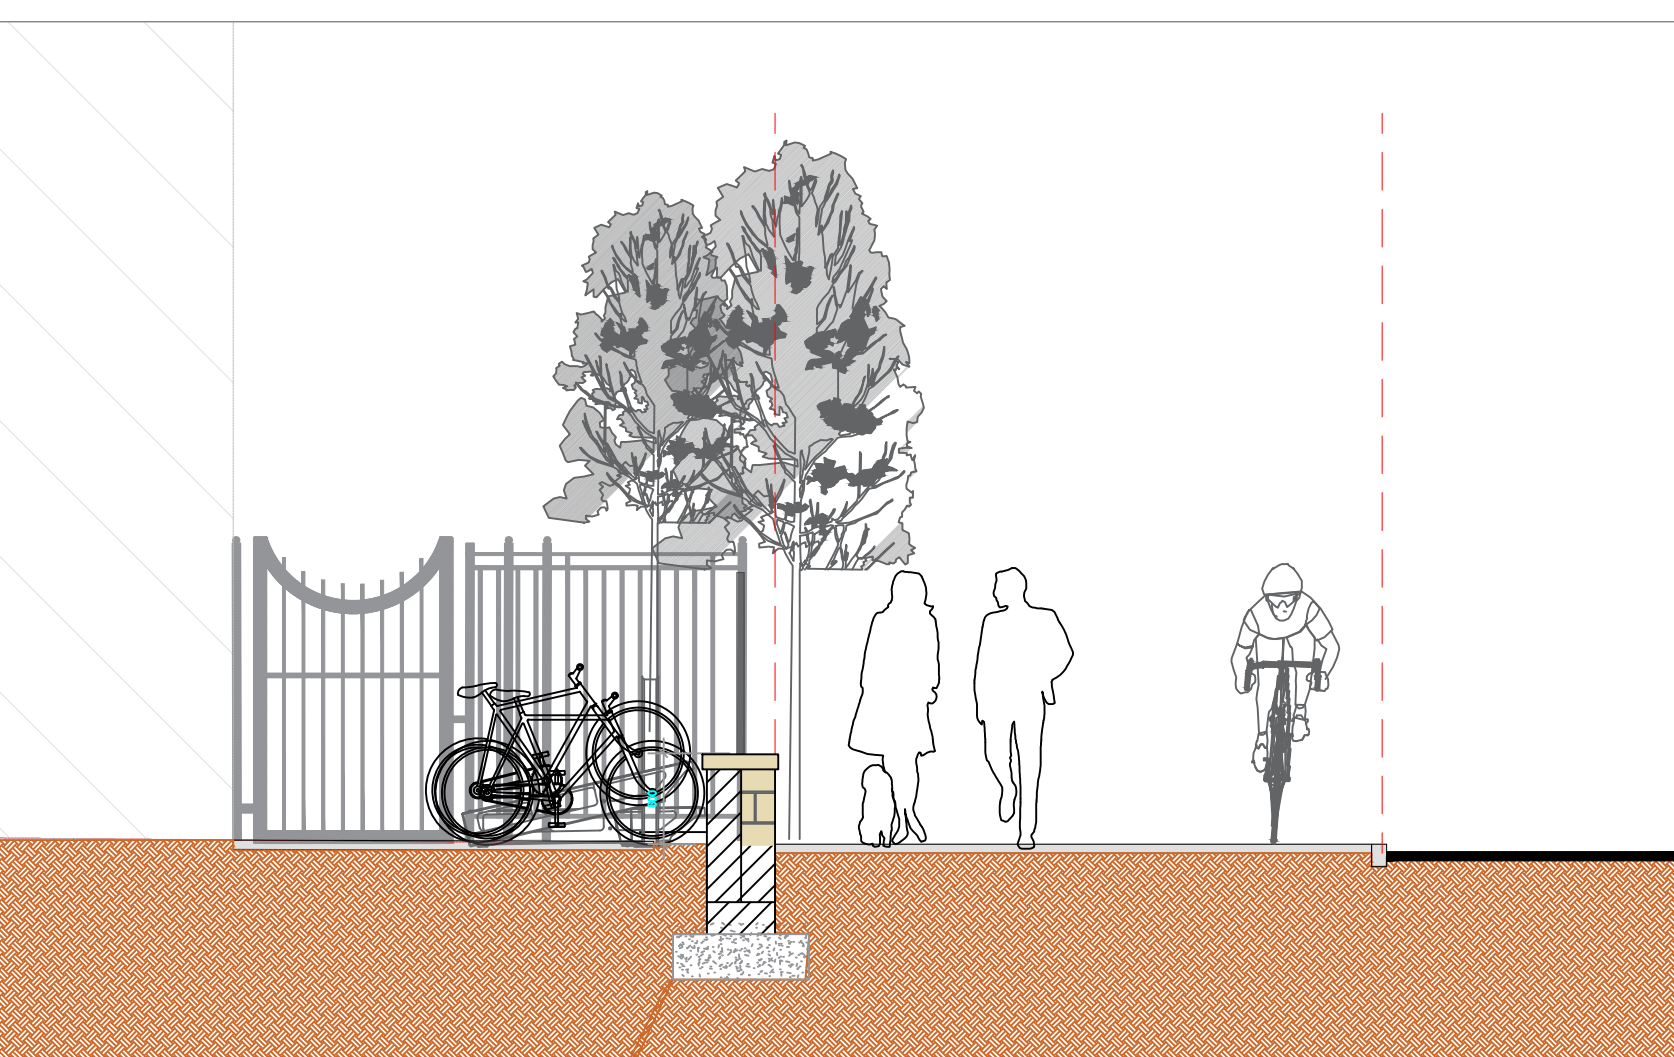

REV	DATE	BY	DESCRIPTION
A	24.04.2024	HB	Sections & Details
B	09.09.2024	HB	Updated Site Layout
C	10.09.2024	HB	Updated Landscape Plan
D	18.09.2024	HB	Updated Site Layout

Project Title:	Dwg. No.:
Proposed Development at Goatstown, Co. Dublin	06
Client:	Scale:
Orchid Residential Ltd.	Varics @ A1
Drawing Title:	Date:
Landscape Sections & Details	24.04.2024
Job No.:	Drawing By:
1518	HB
	Checked By:
	RMD

RMDA
LANDSCAPE ARCHITECTS + CONSULTANTS

Ronan MacDiarmada +Associates Ltd.
Landscape Architects and Consultants.

5 Tootenhill, Rathcoole, Co. Dublin
tel: +353 1 412 4476 mob: 086 26 25 438
fax: +353 1 401 3748 e-mail: ronan@rmda.ie

This drawing is copyright ©